


EXISTING SITE PLAN

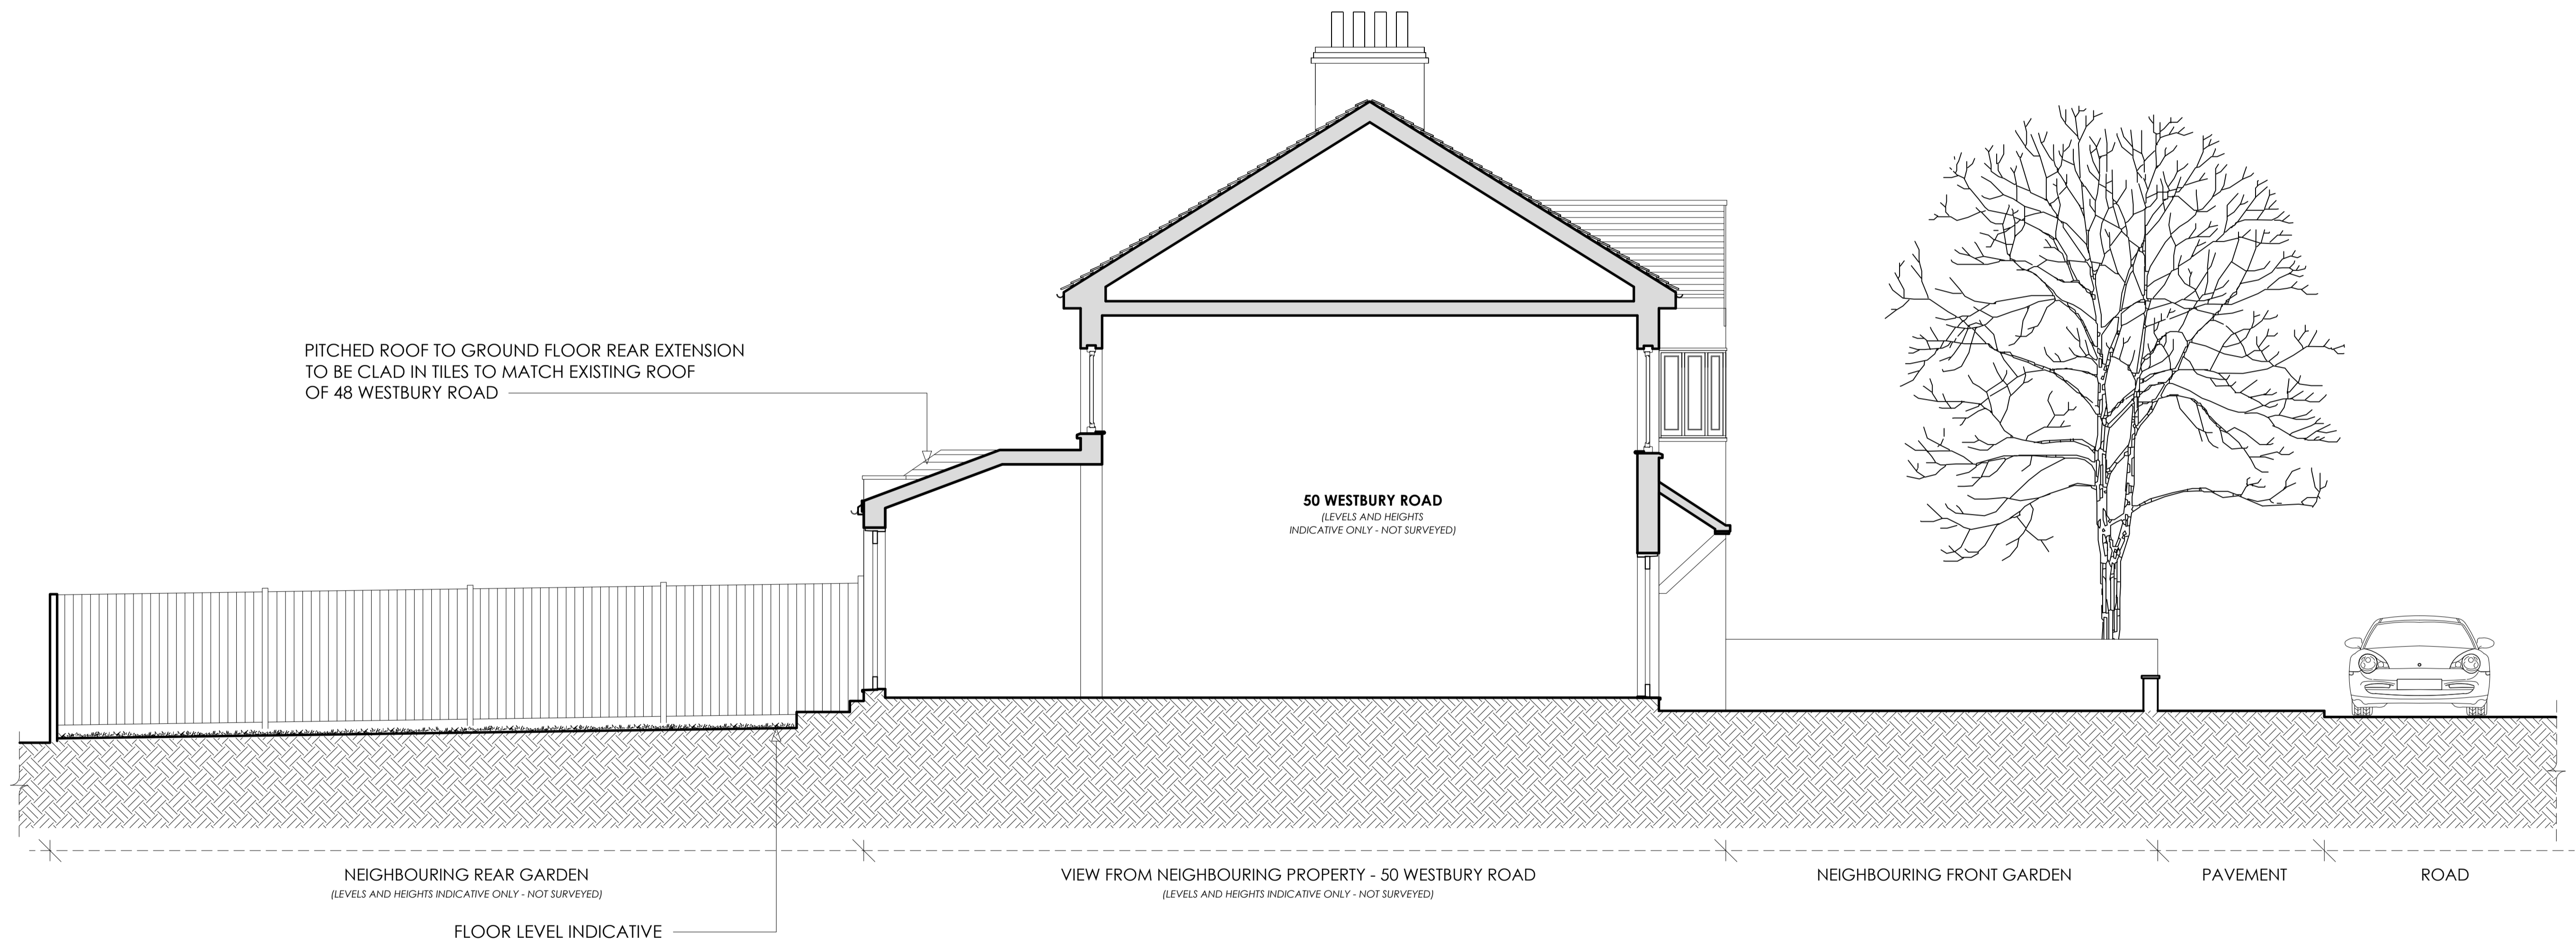

01 PROPOSED VIEW FROM NEIGHBOURING PROPERTY
1:50 @ A1



DATE	REVISIONS	GENERAL INFORMATION	APPLICANT REF.	DRAWING TITLE		
1	16.10.23	PLANNING APPLICATION SUBMITTED.	DINESH AND KATIE	PROPOSED VIEW FROM NEIGHBOURING PROPERTY		
2			JOB TITLE	48 WESTBURY ROAD, NEW MALDEN, KT3 5AX		
3			DATE	STATUS	DRAWING NUMBER	SCALE
4			16.10.23	FOR PLANNING	AD/2306/37	1:50 @ A1 1:100 @ A3
5						REV.
						1