



Existing Ground Floor Plan
1:50 @A1

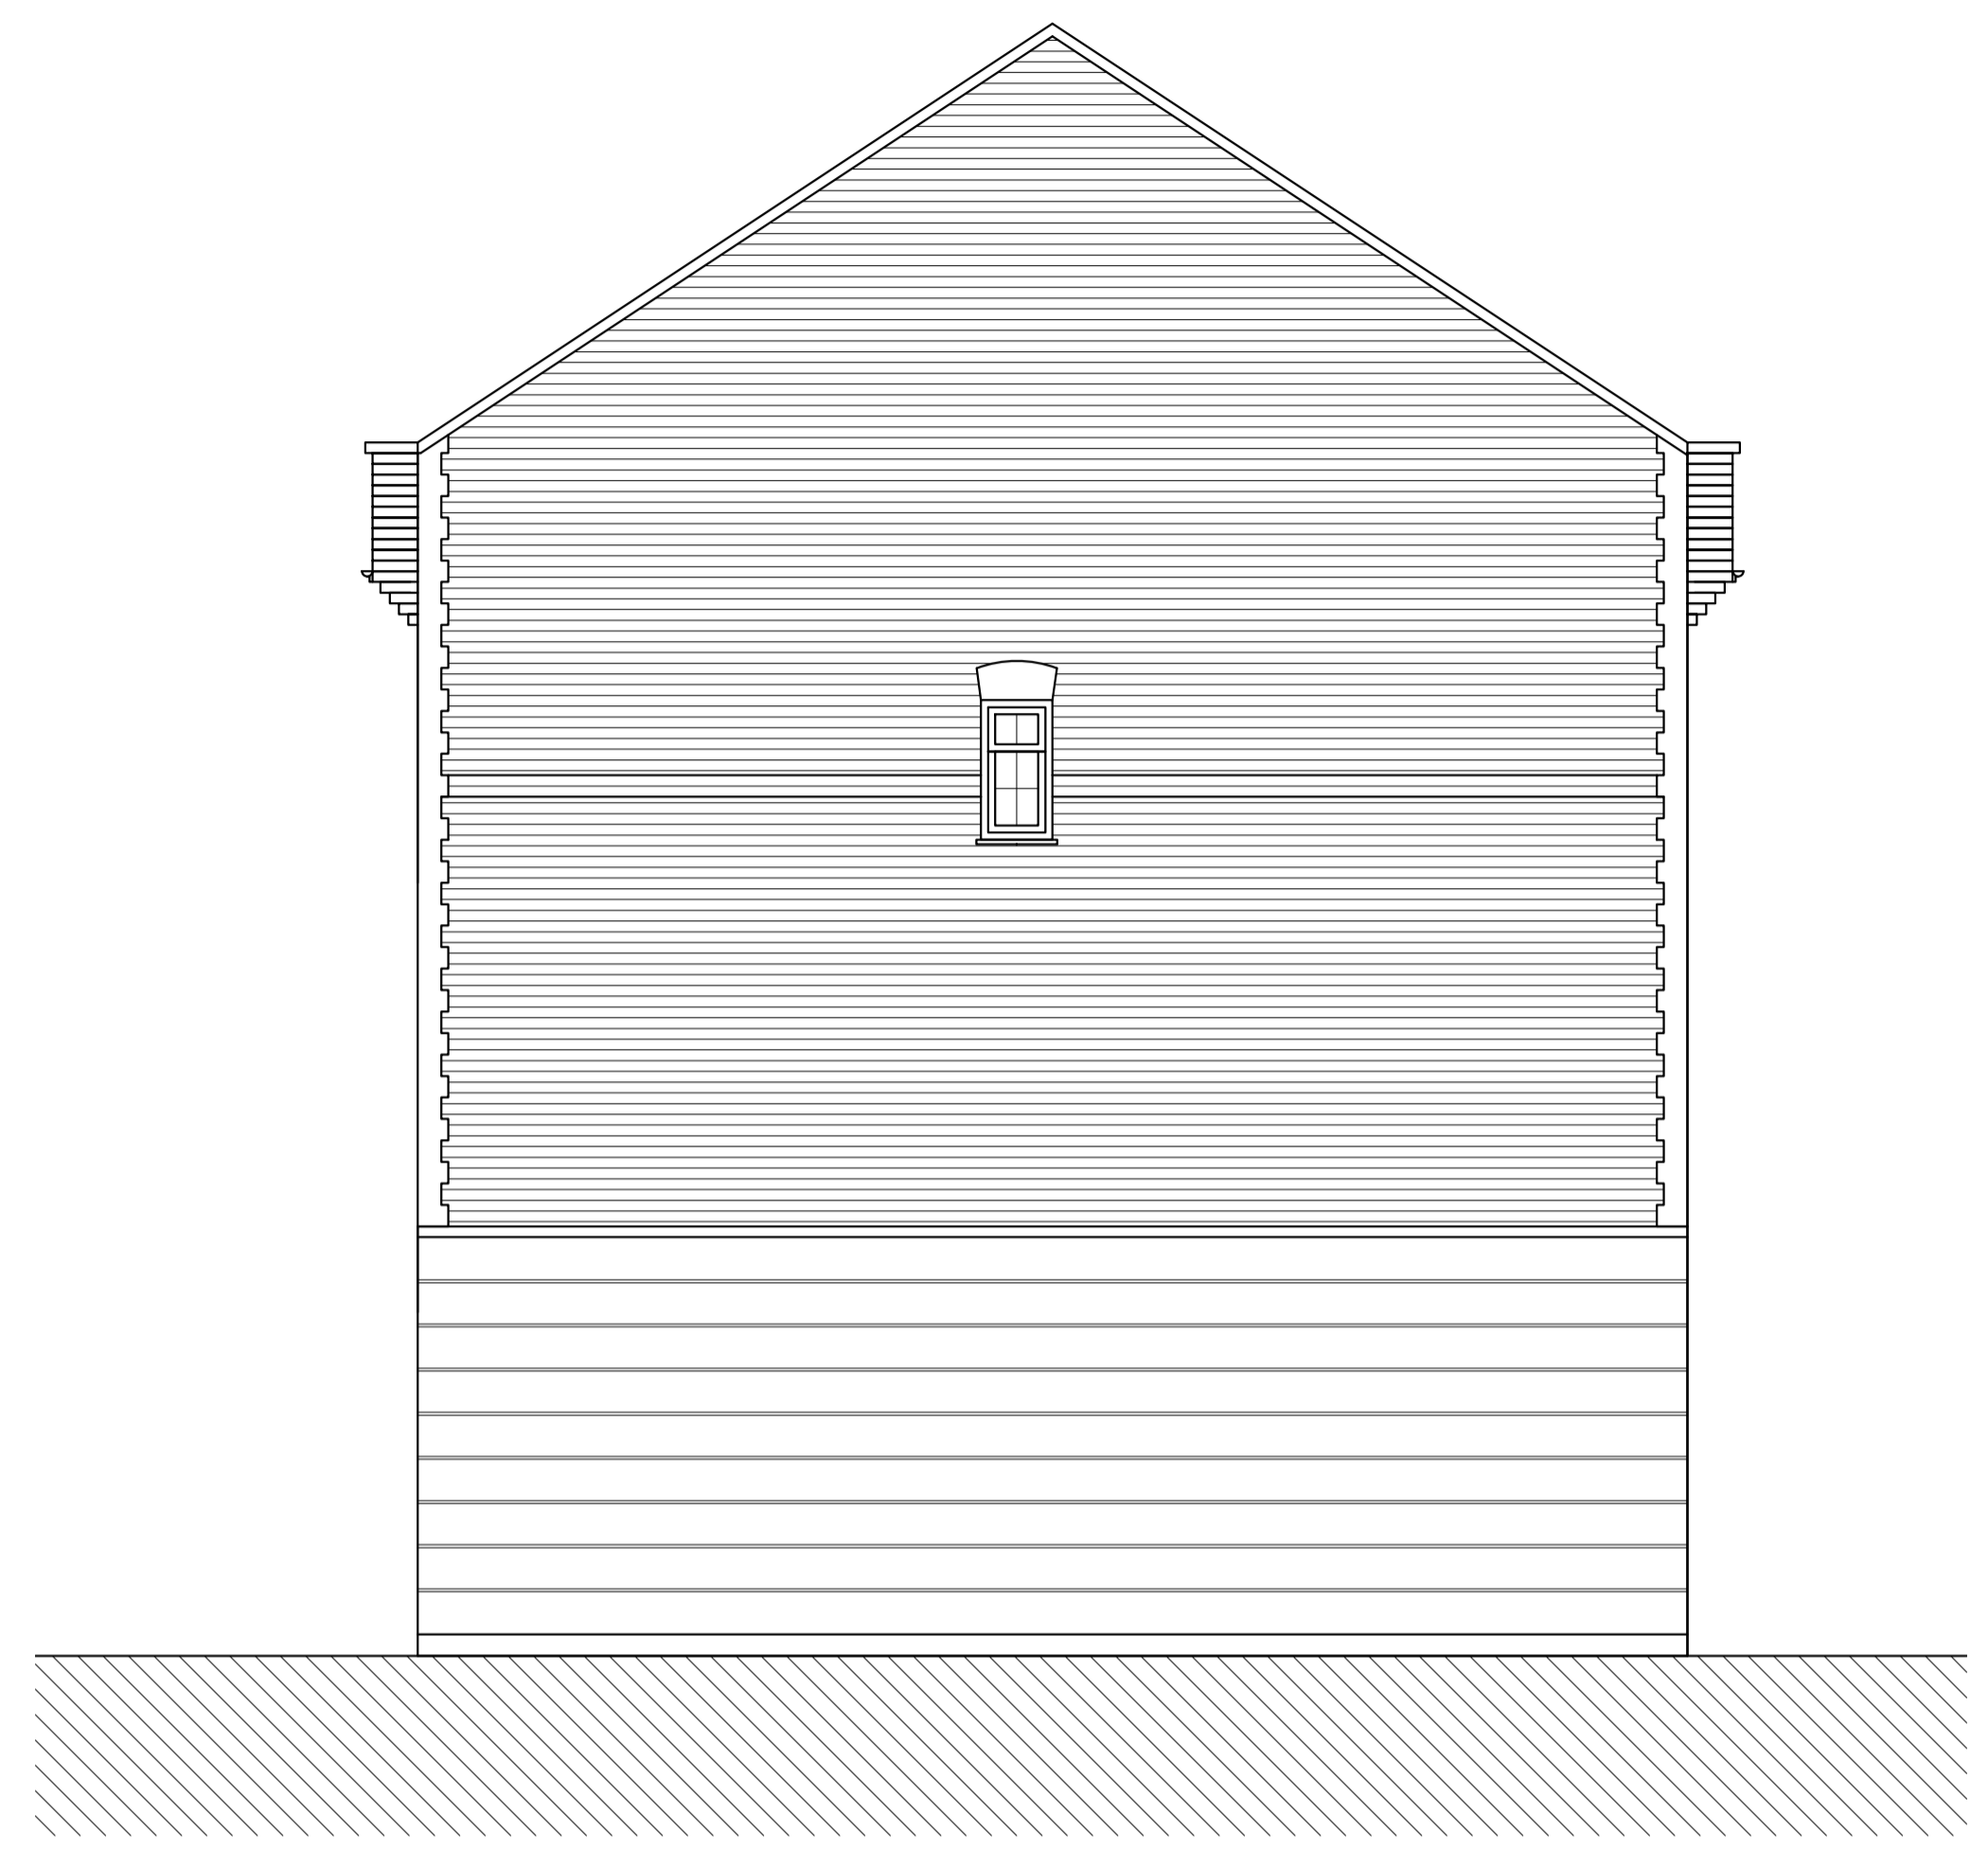

Existing Side Elevation
1:50 @A1

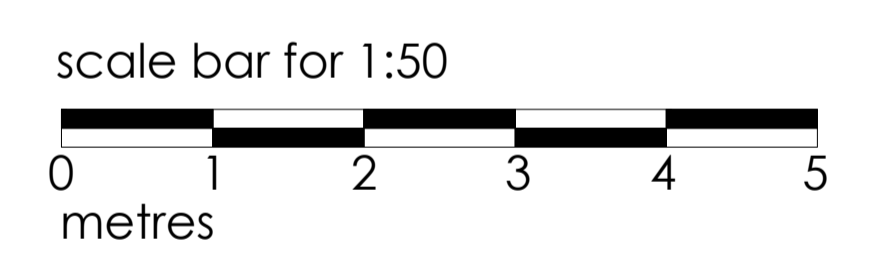

7 TOWNSIDE PLACE, CAMBERLEY, GU15 3HS

EXISTING

GROUND FLOOR PLAN & SIDE ELEVATION

date OCT 2023	client FIONA MATTHEWMAN
scale 1:50 @A1	drawing no. 23 / 77T / EX 100
	revision -



MIKE BECK DESIGN

t: 07961 031 843
w: www.mikebeckdesign.co.uk
e: info@mikebeckdesign.co.uk