


Proposed Side Elevation  
1:50 @A1

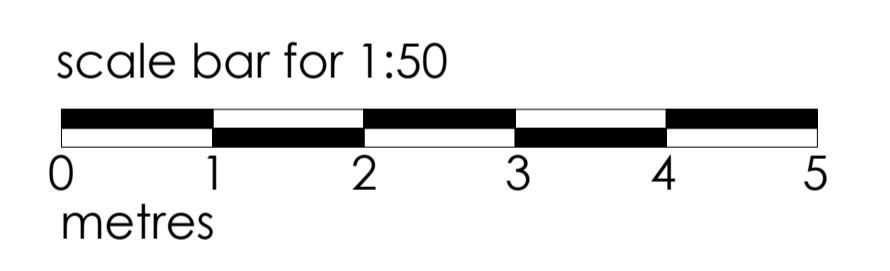

7 TOWNSIDE PLACE, CAMBERLEY, GU15 3HS

PROPOSED

GROUND FLOOR PLAN & SIDE ELEVATION

date OCT 2023	client FIONA MATTHEWMAN
scale 1:50 @A1	drawing no. 23 / 77T / P 100
	revision -

**MIKE BECK DESIGN**

t: 07961 031 843  
w: www.mikebeckdesign.co.uk  
e: info@mikebeckdesign.co.uk