


# APPLICATION FOR LAWFUL DEVELOPMENT




**SITE LOCATION PLAN**  
**AREA 2 HA**  
**SCALE 1:1250 on A4**  
**CENTRE COORDINATES: 488894, 159917**

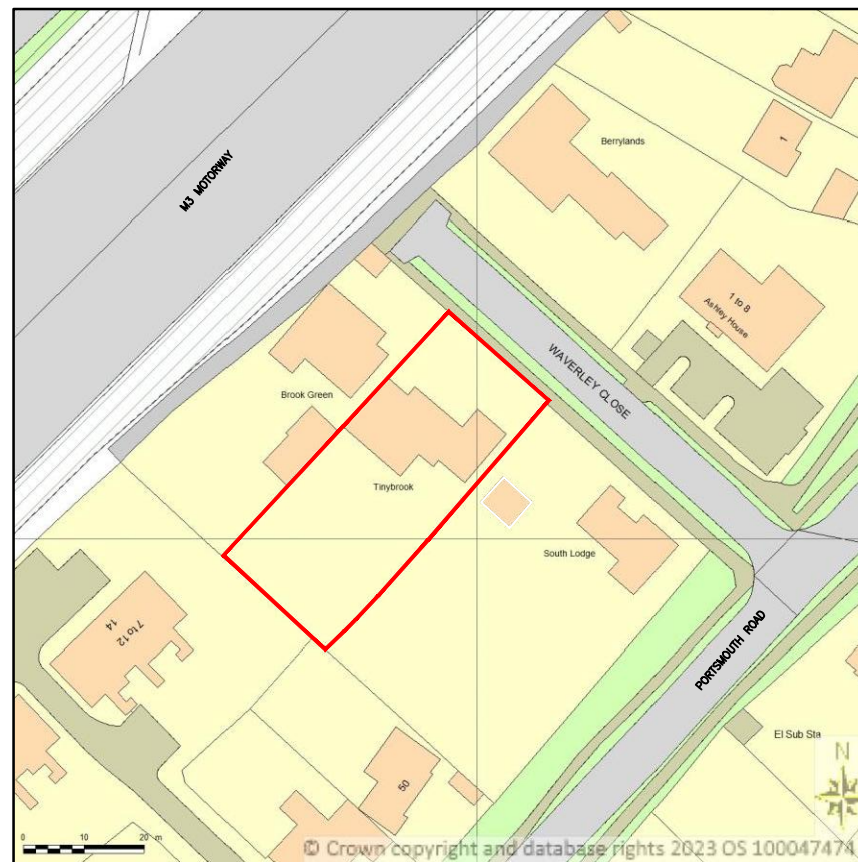


Supplied by Streetwise Maps Ltd  
[www.streetwise.net](http://www.streetwise.net)  
 Licence No: 100047474  
 11/10/2023 13:52

LOCATION PLAN  
 SCALE - 1: 1250

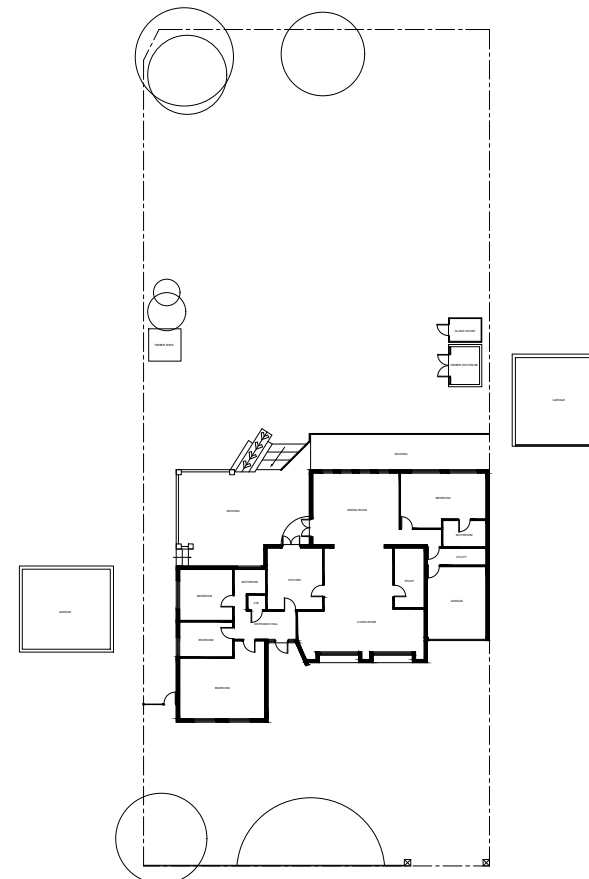

EXISTING

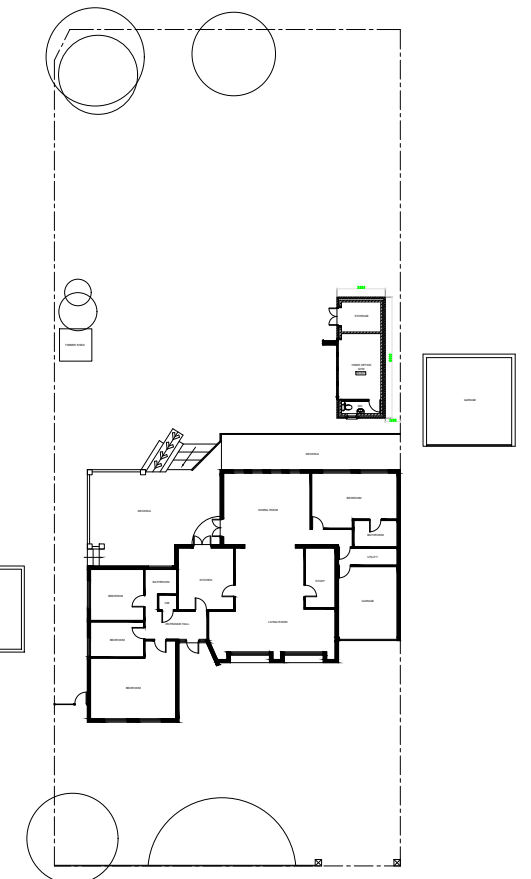

PROPOSED

SITE PLAN  
 SCALE - 1: 200

**K KALSJI DESIGN**  
 Architectural & Building Control Plans  
 & Structural Design Services  
 20 Harrowdene Road  
 North Wembley, Middlesex, HA0 2JB.  
 Tel: 07930966049 Email: gskalsi@btinternet.com

NOTES:  
 NOT FOR CONSTRUCTION

Client  
 Mr & Mrs Thomas  
 Job Title  
 Tinybrook, Waverley Close, Camberley GU15 1JHL

Scale  
 1 : 1250/ 1:200  
 A3  
 Drawn by GSK  
 Date OCT 2023

No.	DESCRIPTION	DATE
Drawing Title LOCATION PLAN & SITE PLANS		
Drawing No. 3939	P	01