




FRONT ELEVATION

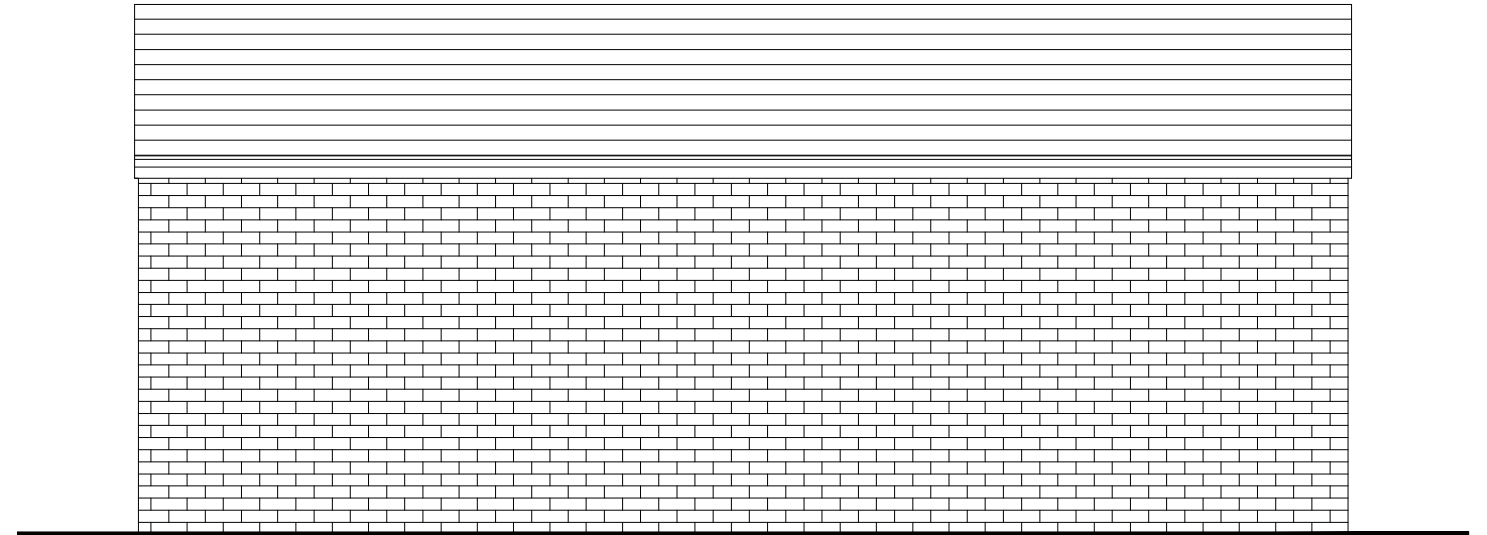

REAR ELEVATION

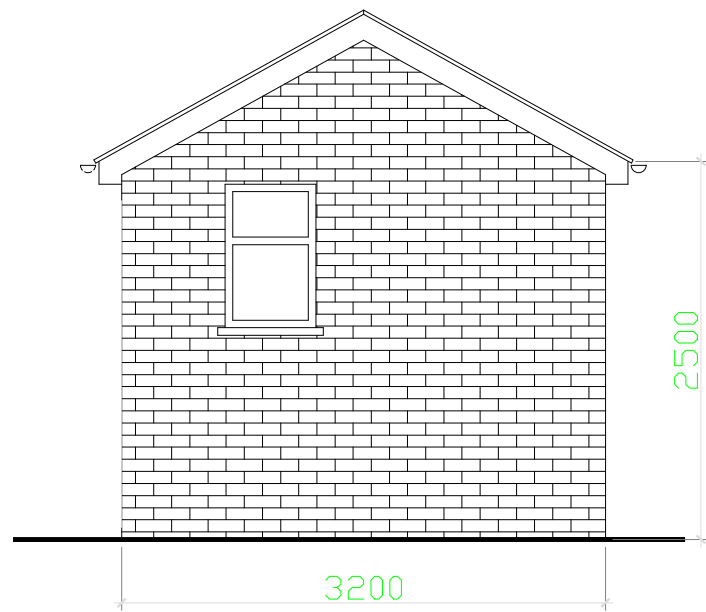

SIDE ELEVATION

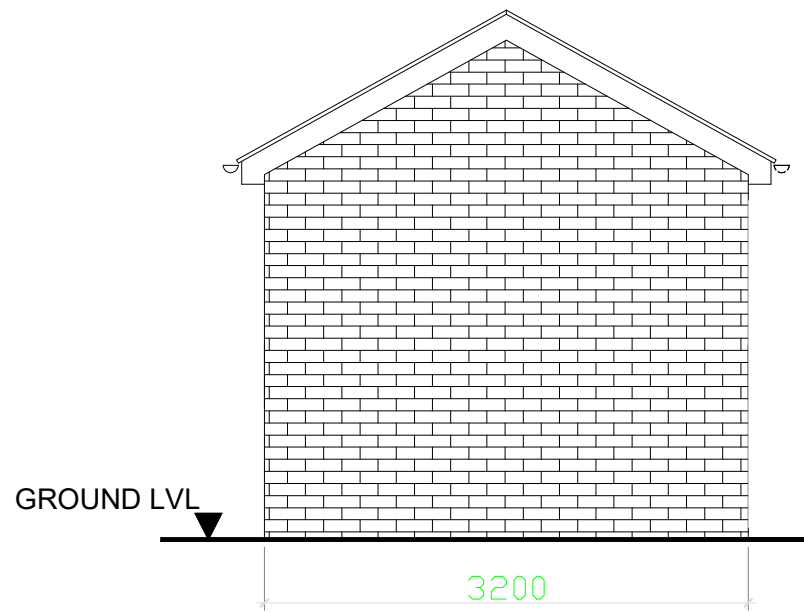

SIDE ELEVATION



SCALE - 1 : 50.

- 1. BRICKWORK TO MATCH MAIN DWELLING.
- 2. WINDOWS / DOORS IN DOUBLE GLAZED.
- 3. FLAT ROOF OVER PROPOSED OUTBUILDING.

K KALSI DESIGN
 Architectural & Building Control Plans
 & Structural Design Services
 20 Harrowdene Road
 North Wembley, Middlesex, HA0 2JB.
 Tel: 07930966049 Email: gskalsi@btinternet.com

NOTES:
 NOT FOR CONSTRUCTION

Client
 Mr & Mrs Thomas
 Job Title
 Tinybrook, Waverley Close, Camberley GU15 1JHL

Scale
 1 : 50.
 A3
 Drawn by
 GSK
 Date
 OCT 2023

No.	DESCRIPTION	DATE
Drawing Title PROPOSED ELEVATIONS		
Drawing No. 3939	P	03