



Issue:

# PLANNING

Revision:

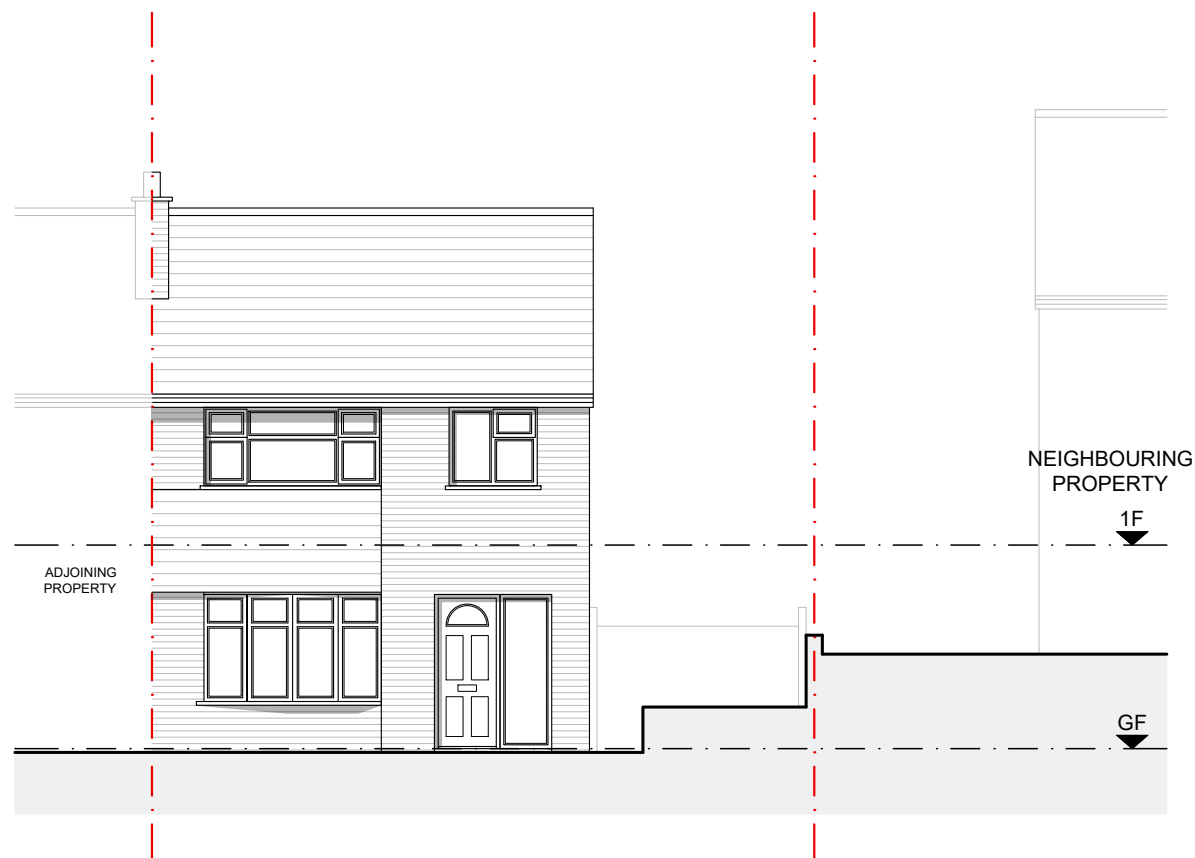


EXISTING FRONT ELEVATION  
1:100

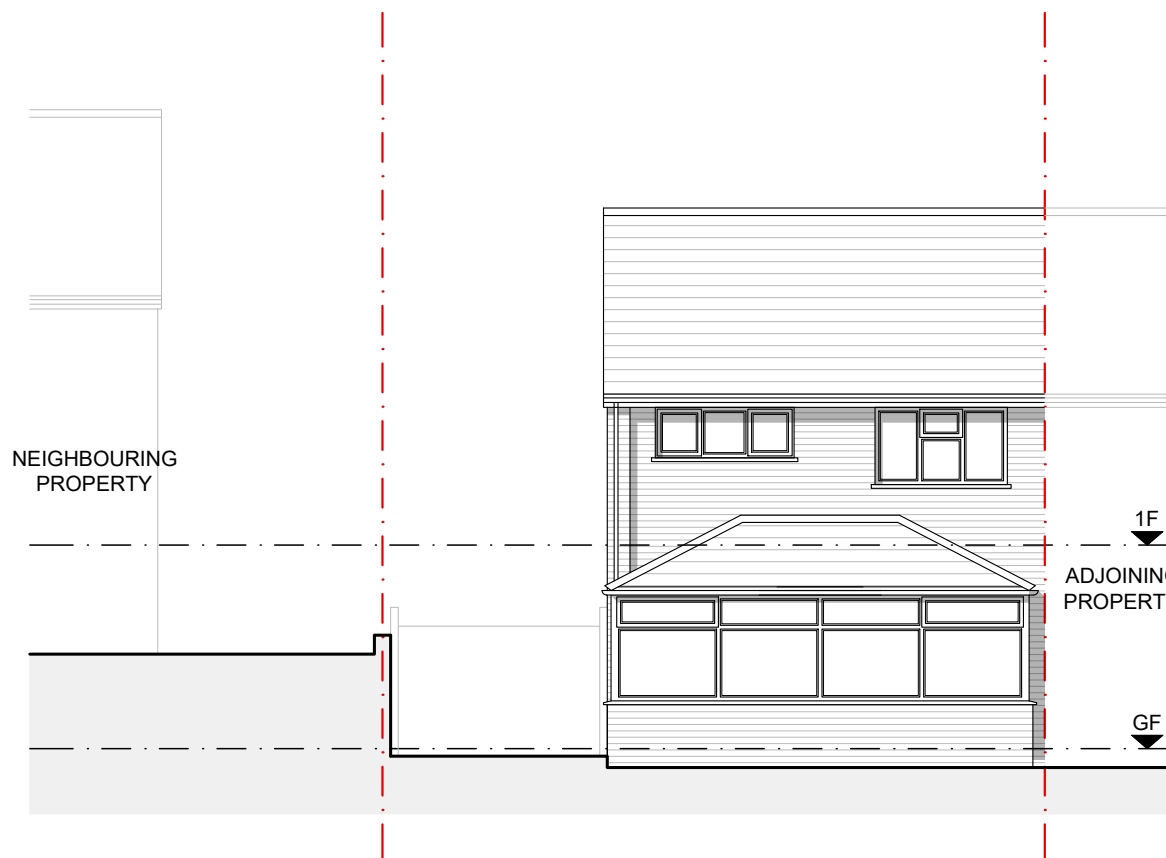


EXISTING REAR ELEVATION  
1:100



EXISTING FLANK ELEVATION  
1:100

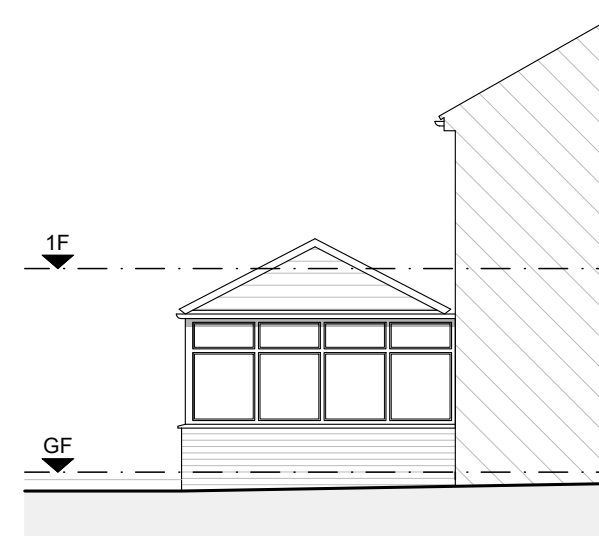

EXISTING FLANK ELEVATION  
1:100

 

SCALE BAR - 1:100

## DSQUARE ARCHITECTS

61 Mosley Street, Manchester, M2 3HZ  
0161 222 3734 | info@dsquare-architects.co.uk  
www.dsquare-architects.co.uk

Client:

Mr. and Mrs. Spink

Site:

57 Brabyns Road  
SK14 5EF

Title:

Existing Elevations

Scale: 1:100 @ A3

Drawn:

DD

Date: April 2022

Drg. No.

2215-03

Rev.

P1