



Issue:

PLANNING


Revision:

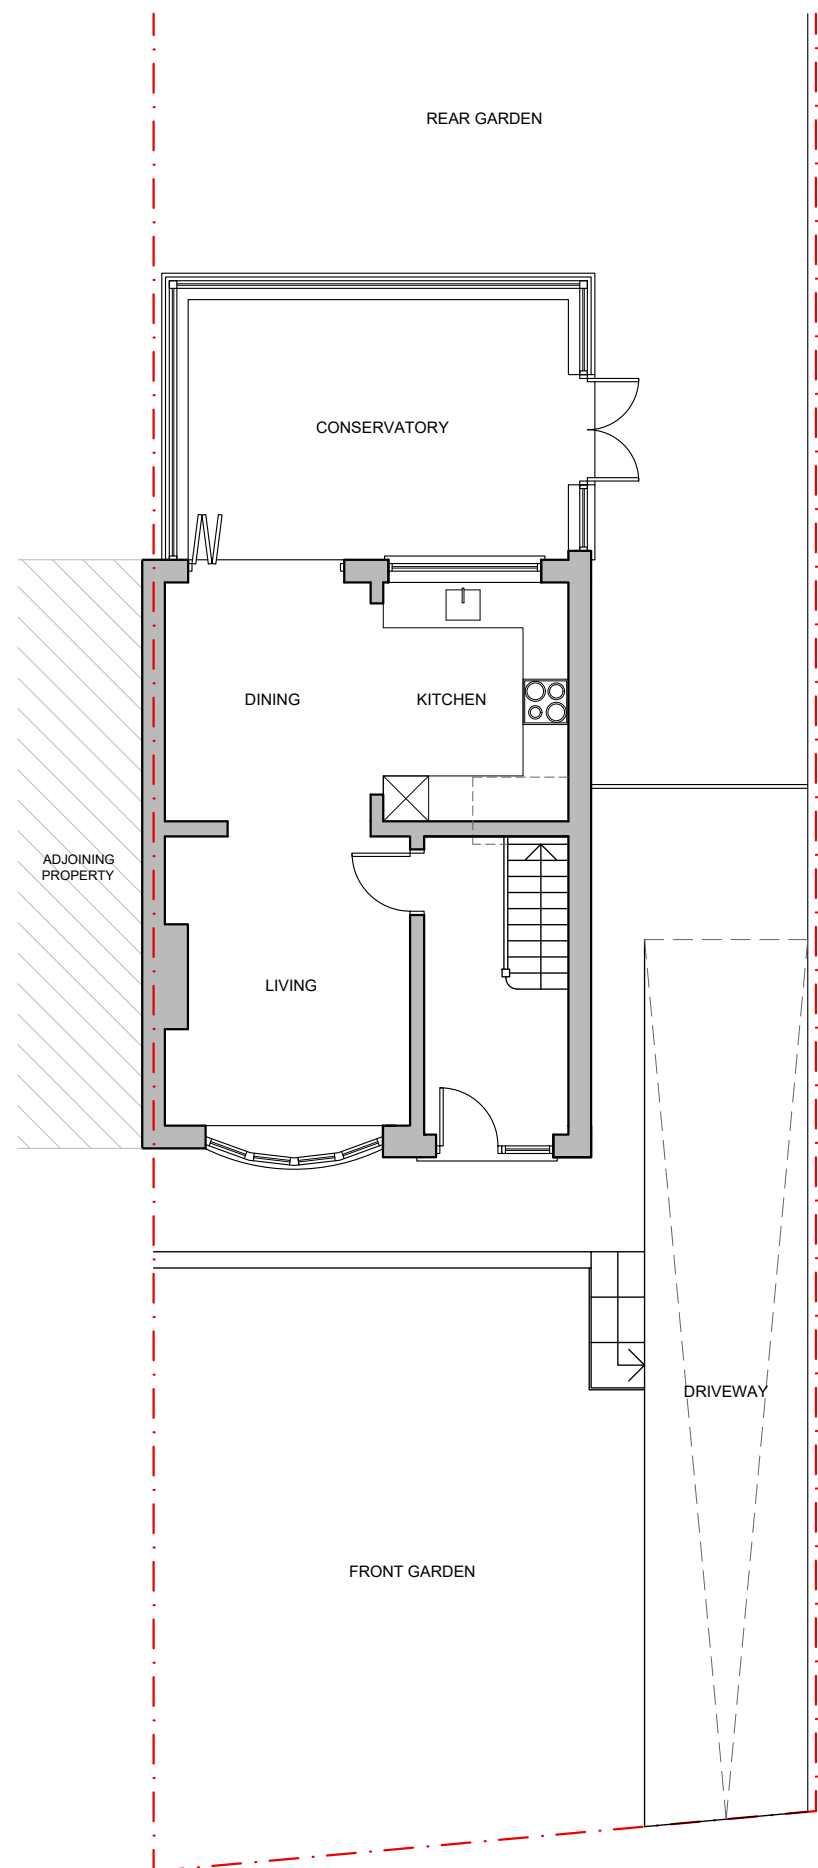


EXISTING GROUND FLOOR PLAN
1:100

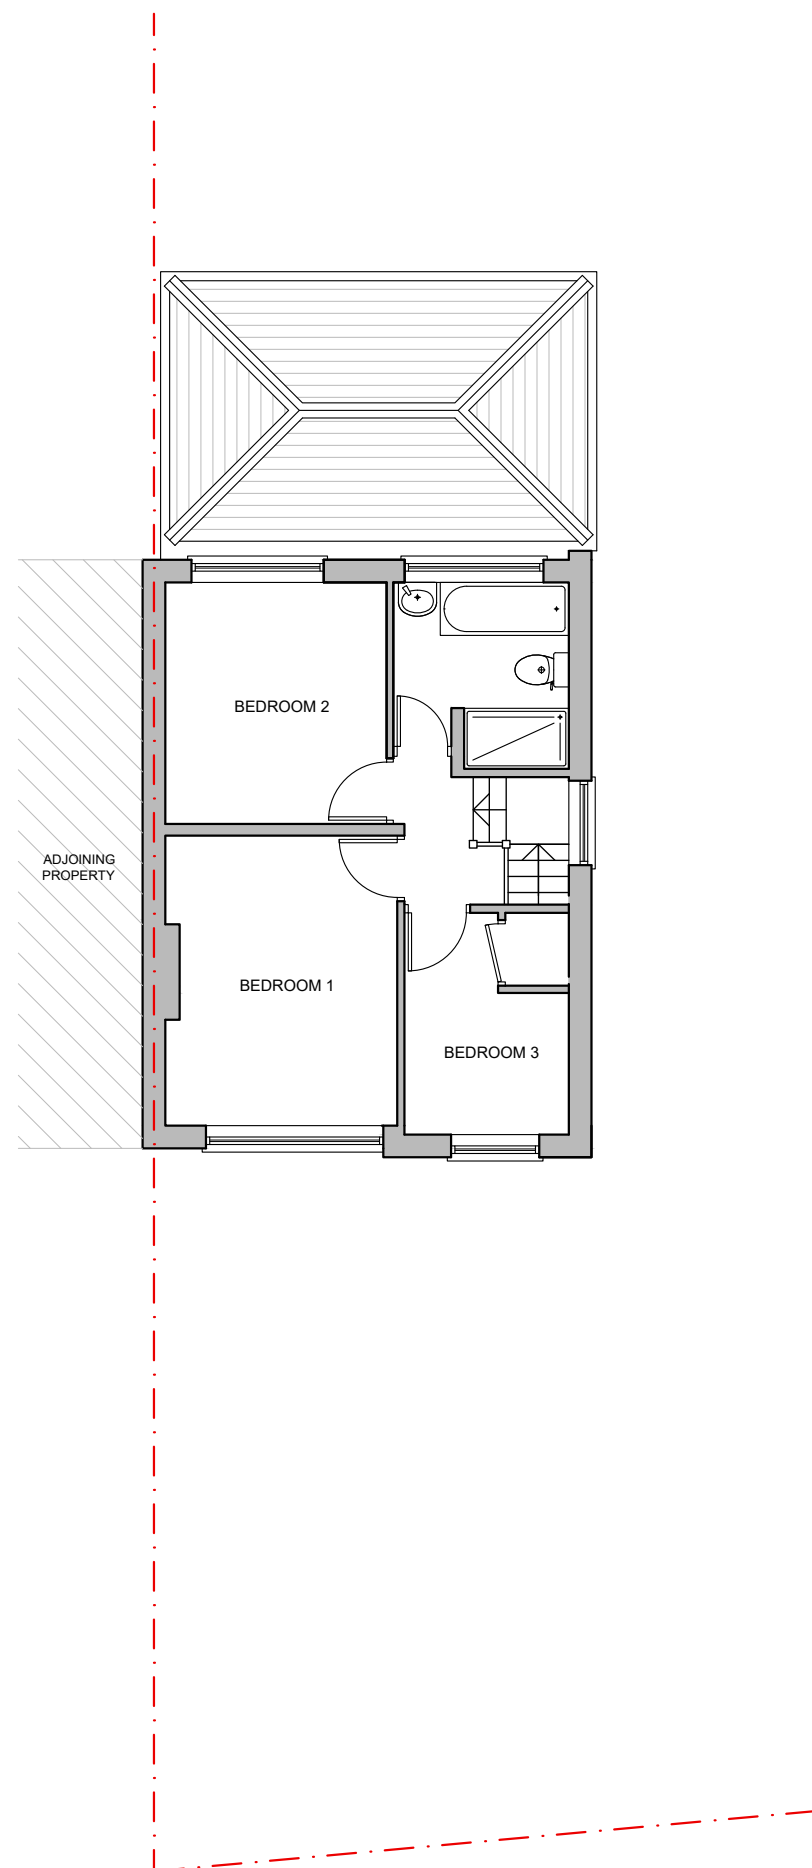

EXISTING FIRST FLOOR PLAN
1:100

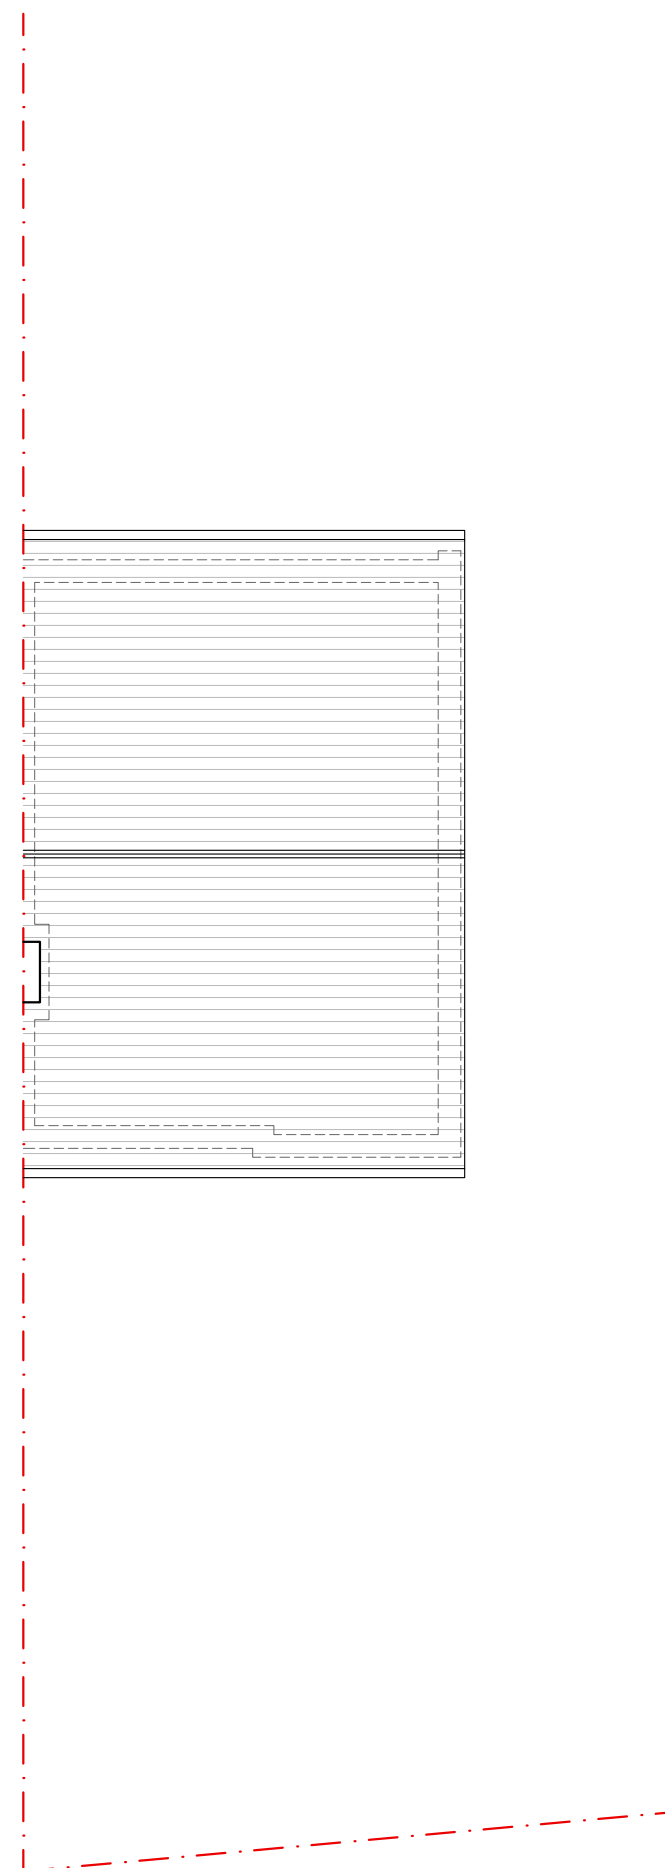

EXISTING ROOF PLAN
1:100

 

DSQUARE ARCHITECTS

61 Mosley Street, Manchester, M2 3HZ
0161 222 3734 | info@dsquare-architects.co.uk
www.dsquare-architects.co.uk

Client:

Mr. and Mrs. Spink

Site:

57 Brabyns Road
SK14 5EF

Title:

Existing Plans

Scale: 1:100 @ A3

Drawn:

Date: April 2022

DD

Org. No.

2215-02

Rev.

P1