


Front Elevation

1 : 50

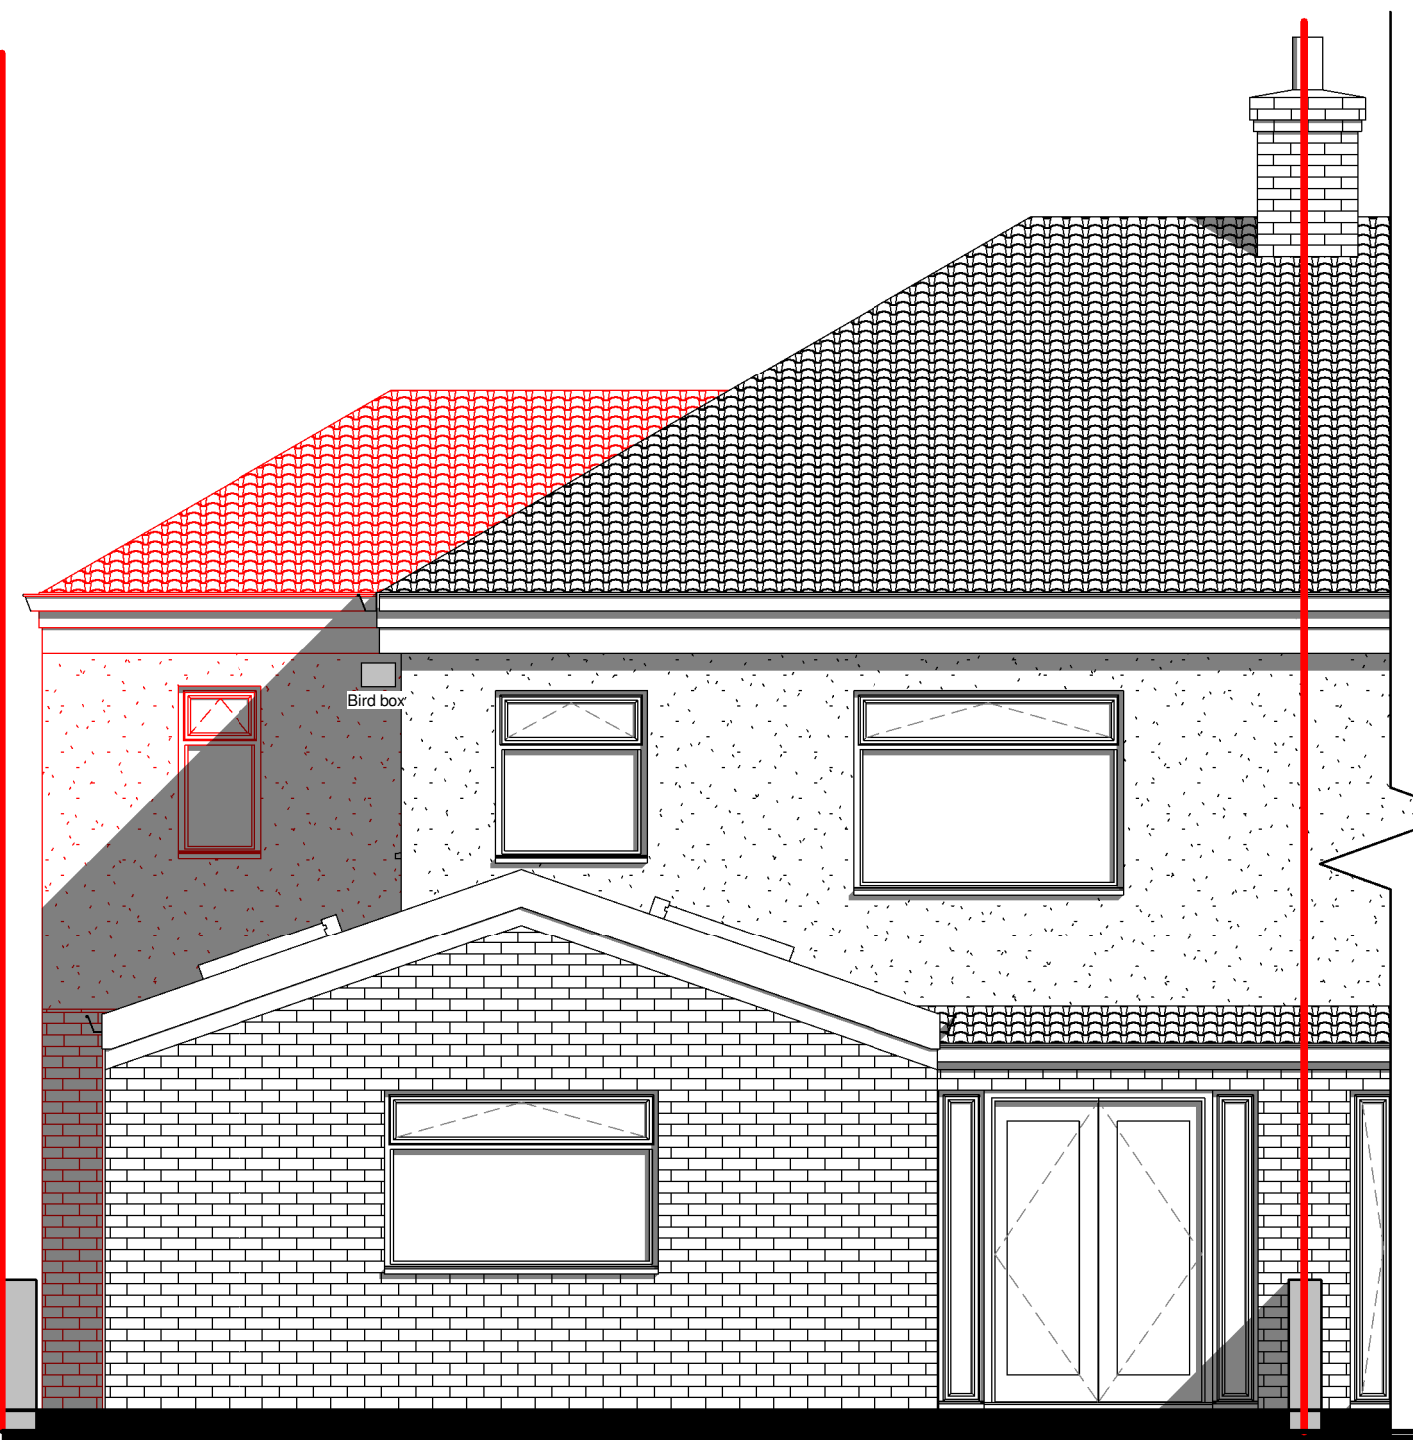

Rear Elevation

1 : 50

| No. | Description | Date |
|-----|-------------|------|
| | | |
| | | |
| | | |
| | | |
| | | |

|  <small>COMPLETE BAR & STRUCTURAL</small> www.ccs-solutions.co.uk | | | |
|---|--------|-------------------------|------------------|
| CODE | STATUS | SUITABILITY DESCRIPTION | PURPOSE OF ISSUE |
| | | | |
| | | | |
| | | | |

| | |
|---------|-----------------------|
| PROJECT | 42 Virgil St, Cardiff |
| SHEET | Proposed Elevations |

| | | | | | |
|------------|----------------|--------------|----------------|--|--|
| CLIENT | | | Mr Dinny Patel | | |
| Date | Project number | Scale (@ A3) | | | |
| 10/10/2023 | 10102023 | 1 : 50 | | | |
| Drawn by | DRAWING NUMBER | | REV | | |
| CCS | A310 | | | | |
| Checked by | | | | | |
| Client | | | | | |