




Front Elevation
1 : 50

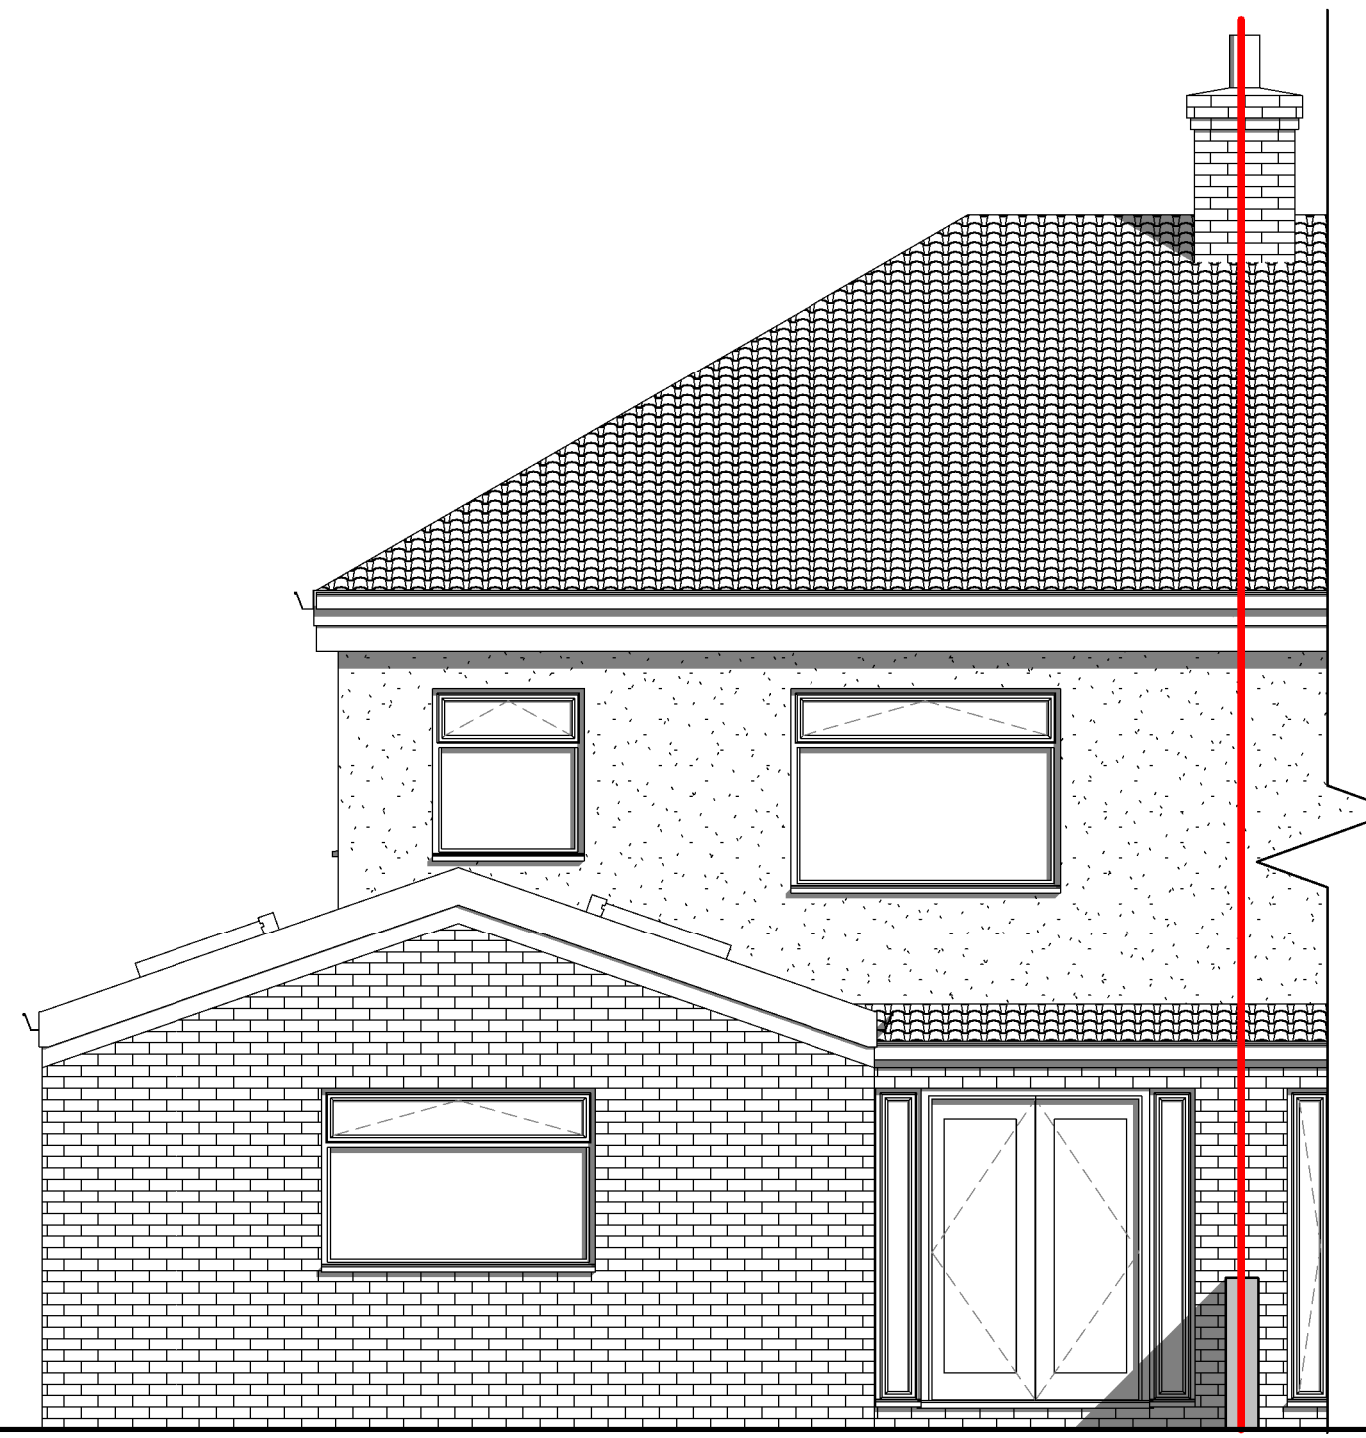

Rear Elevation
1 : 50

No.	Description	Date

 <small>COMPLETE BAR & STRUCTURAL</small> www.ccs-solutions.co.uk			
CODE	STATUS	SUITABILITY DESCRIPTION	PURPOSE OF ISSUE

PROJECT	42 Virgil St, Cardiff
SHEET	Existing Elevations

CLIENT		
Mr Dinny Patel		
Date	Project number	Scale (@ A3)
10/10/2023	10102023	1 : 50
Drawn by	DRAWING NUMBER	REV
CCS	A303	
Checked by		
Client		