
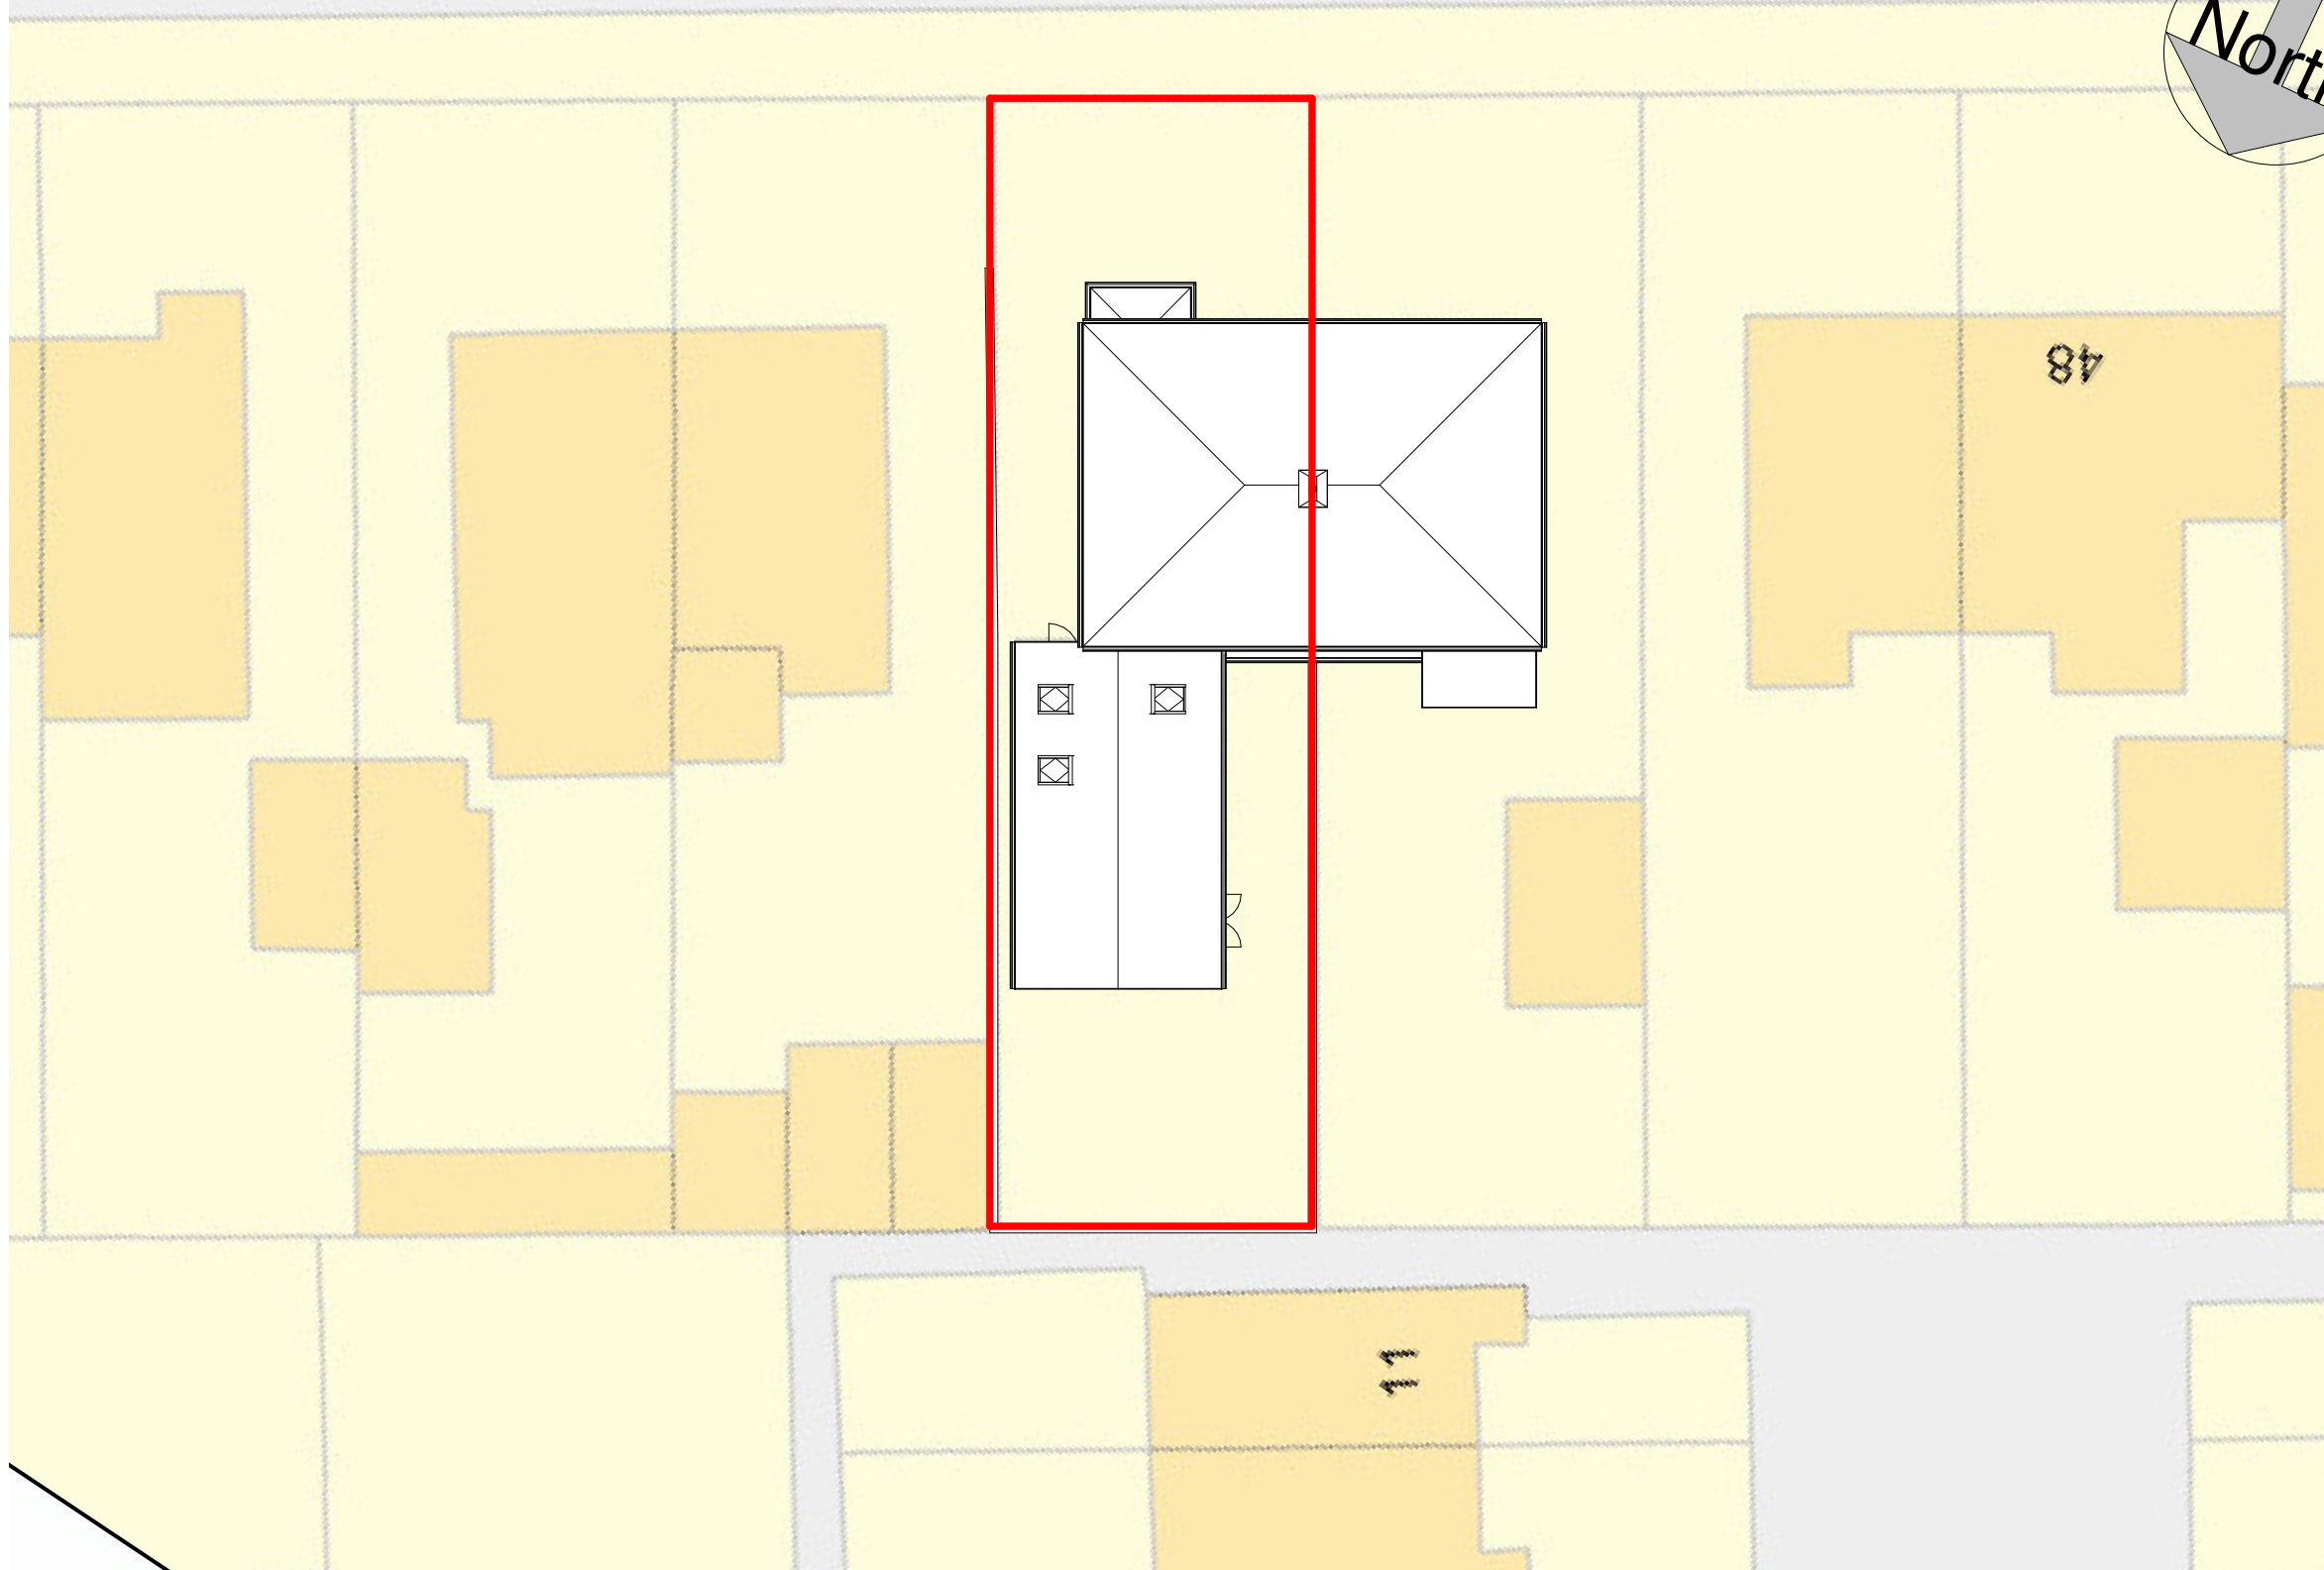


VIRGIL STREET

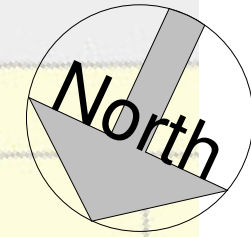


No.	Description	Date

 COMPLETE BAR & STRUCTURAL www.ccs-solutions.co.uk			
CODE	STATUS	SUITABILITY DESCRIPTION	PURPOSE OF ISSUE

PROJECT	42 Virgil St, Cardiff
SHEET	Existing Site Plan

CLIENT			Mr Dinny Patel		
Date	Project number	Scale (@ A3)			
10/10/2023	10102023	1 : 200			
Drawn by	DRAWING NUMBER		REV		
CCS	A306				
Checked by					
Client					