

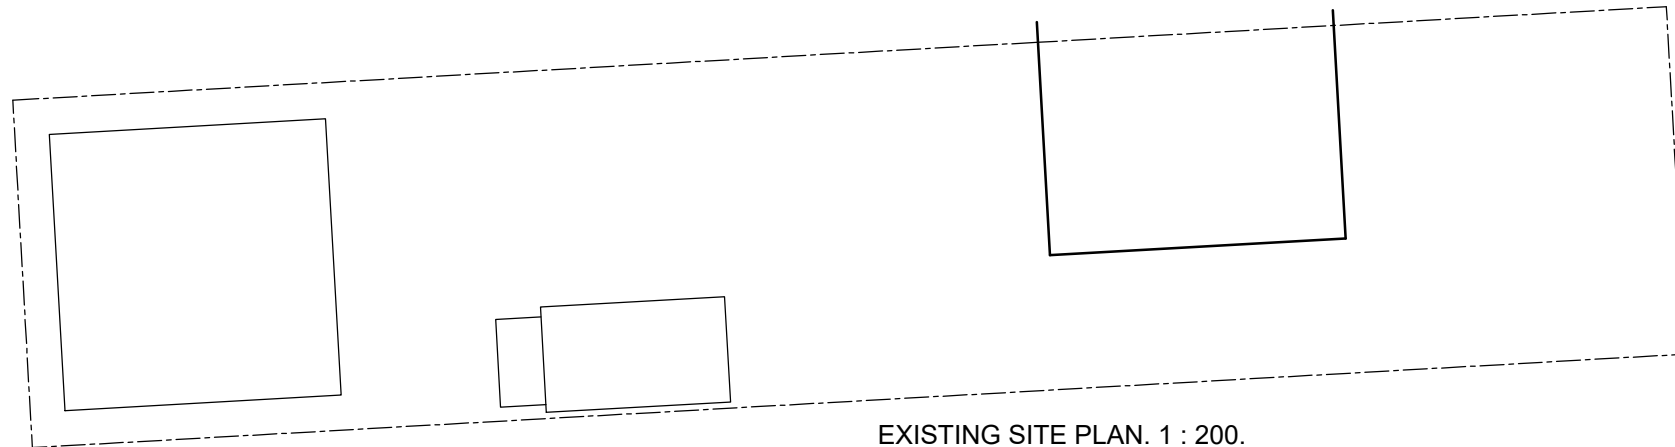



EXISTING ROOF PLAN. 1 : 200.

 



EXISTING SITE PLAN. 1 : 200.

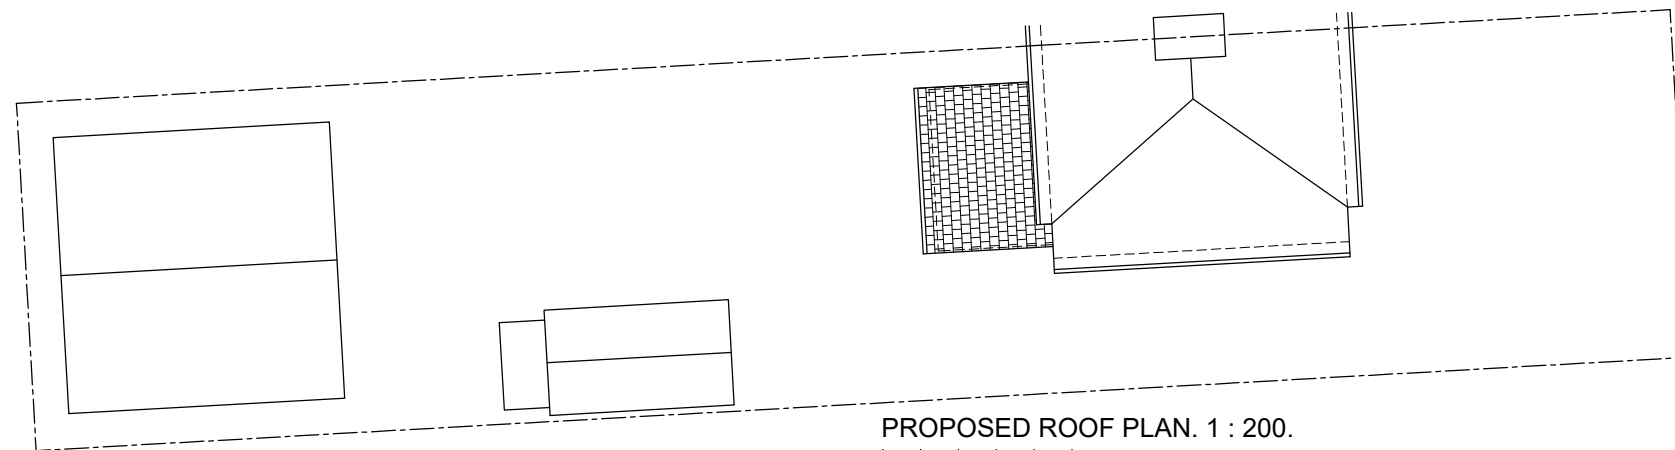

PROPOSED ROOF PLAN. 1 : 200.

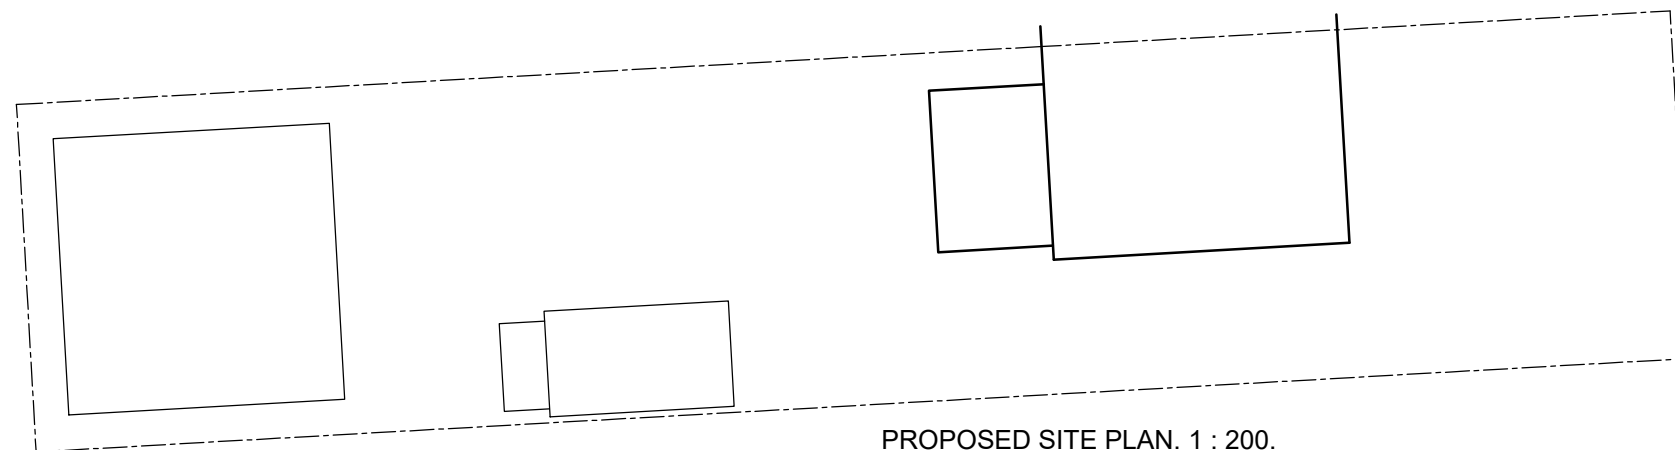

PROPOSED SITE PLAN. 1 : 200.

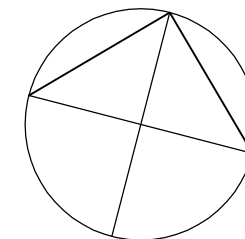 

PLANNING

Architectural Technician Services Ltd

13 Taran, Alloa, FK10 1RF. Mobile: 07709 341 224

THIS IS THE / A TRUE COPY OF THE DRAWING REFERED TO IN THE BUILDING WARRANT APPLICATION DATED..... DO NOT SCALE. IF IN DOUBT ASK.

Project: Proposed Alterations and Extensions at

Address: 13 Dirleton Gardens Alloa FK10 1NL.

Drawing Title: Existing & Proposed Site & Roof Plans.

Scale: As Stated @ A3.

DRG. No: 2023- 060/03

Client: Mr. S. Cook.

Date: November 2023.