




GROUND FLOOR PLAN AS EXISTING

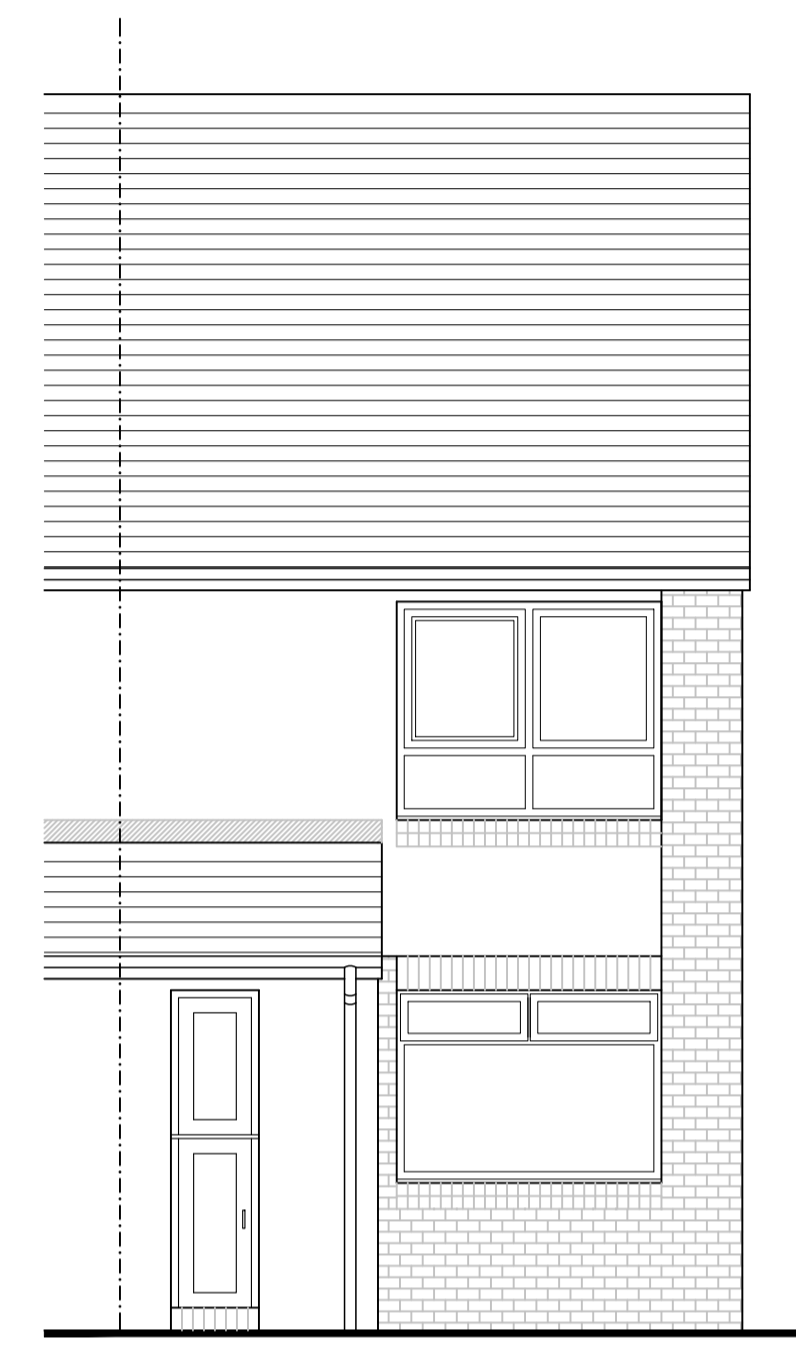

ELEVATION FACING BOURNEMOUTH ROAD AS EXISTING

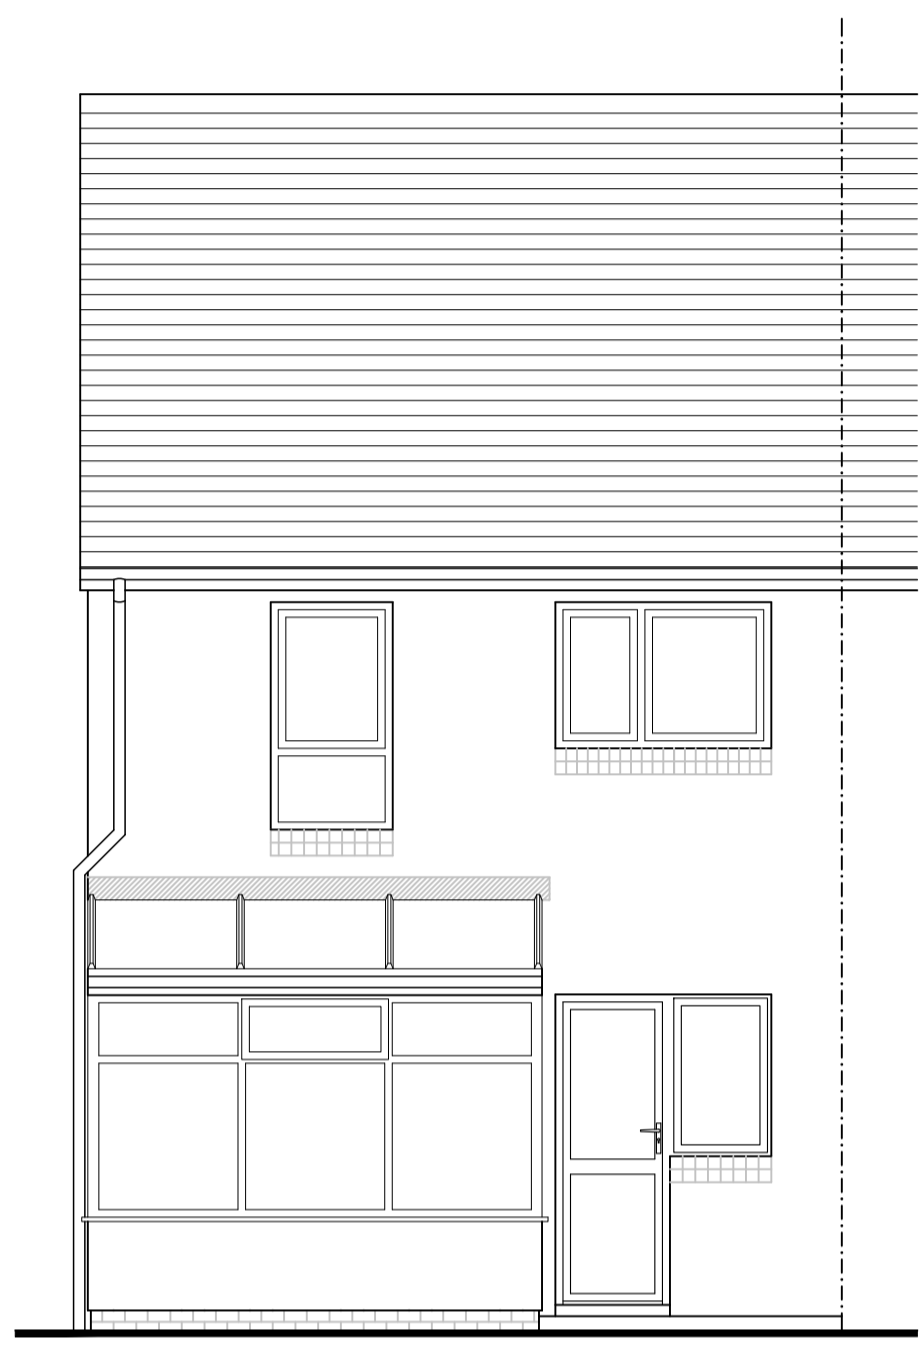

ELEVATION FACING REAR GARDEN AS EXISTING

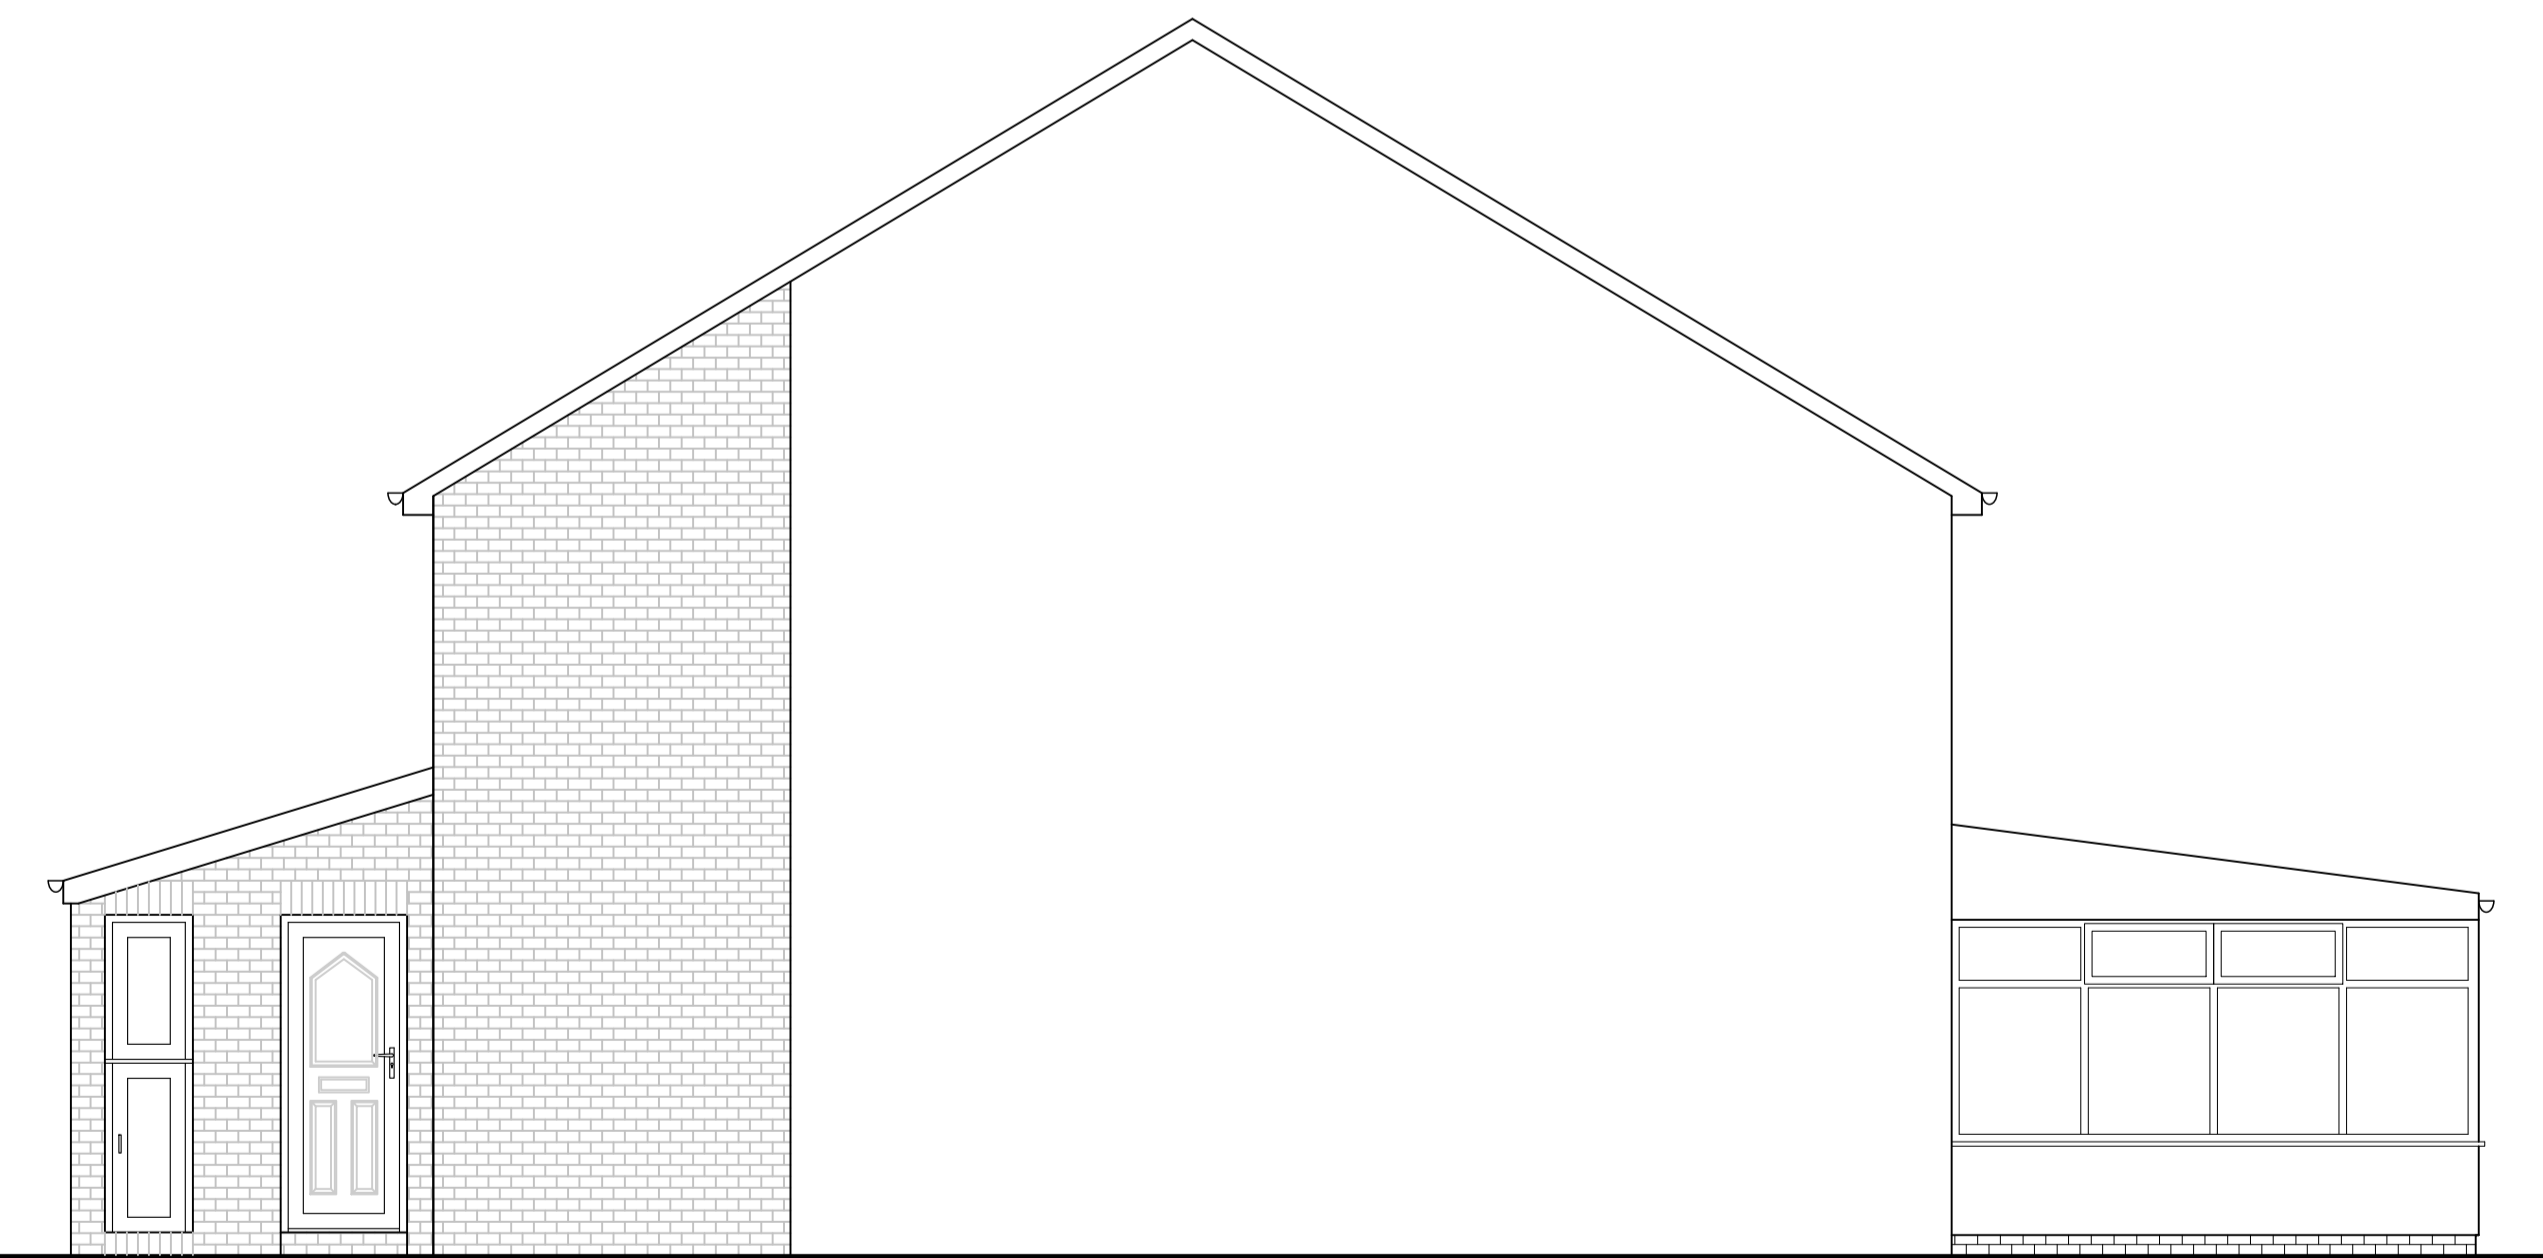


GABLE ELEVATION AS EXISTING



OS REPRODUCED UNDER LICENSE NUMBER - 100054476

SCALE 1:1250

 

RA Rebecchi
 ARCHITECTURAL
 32 Kempock Street
 Gourock
 PA19 1NA
 t - 01475 634844
 e - marco@rebecchia.com
 w - rebecchia.com

Client
Jean Rough

Project Title
Proposed Extension to House at
51 Bournemouth Road,
Gourock

Drawing Title
Existing Floor plan and Elevation

Scale	Size	Date
1:50	A1	26-09-23

Job No.	Drawing No.	Revision
23-085	PL-001	-