



GROUND FLOOR PLAN

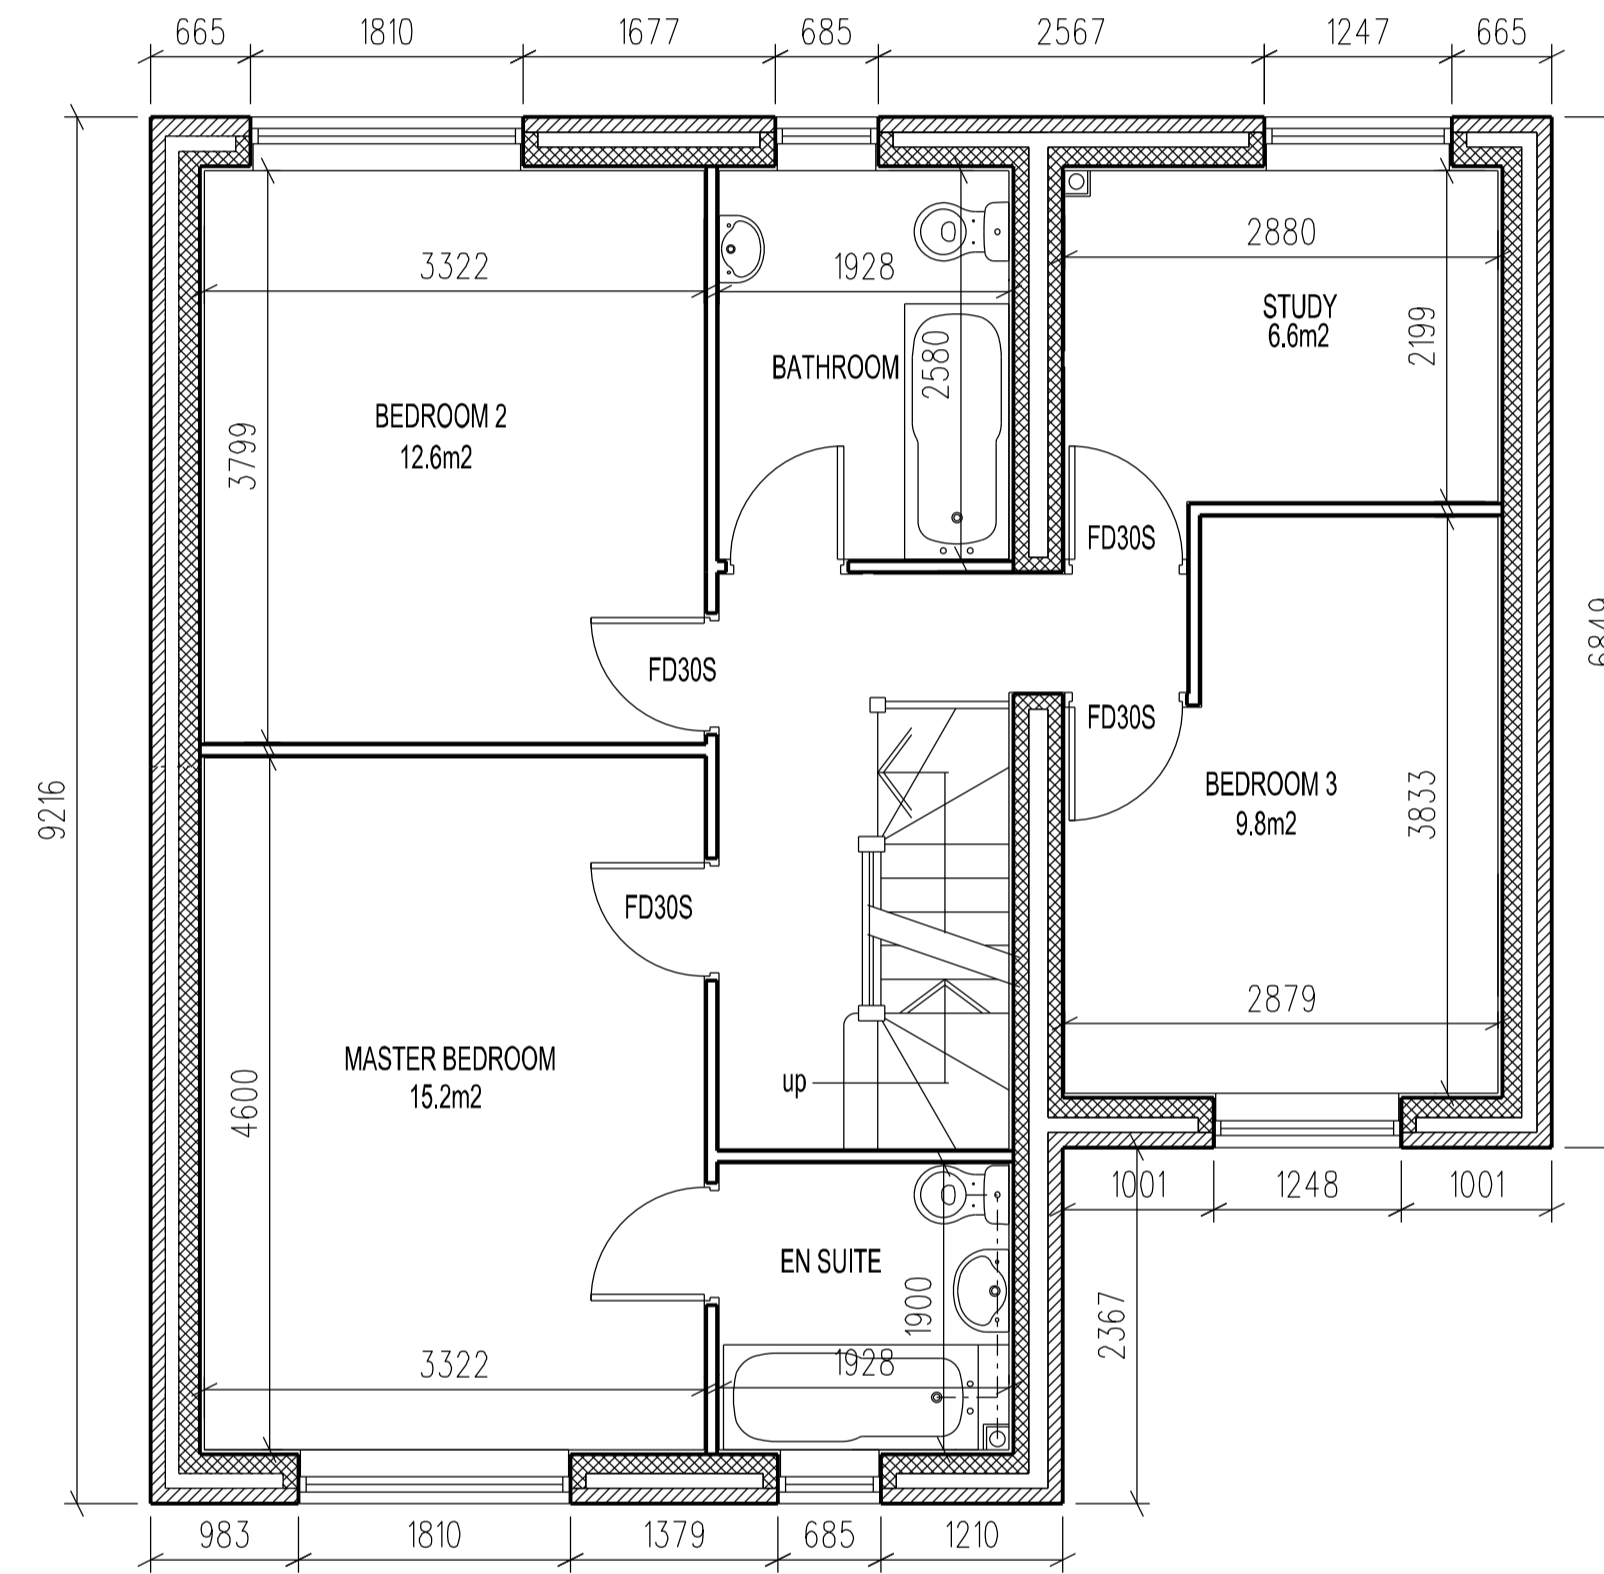

FIRST FLOOR PLAN

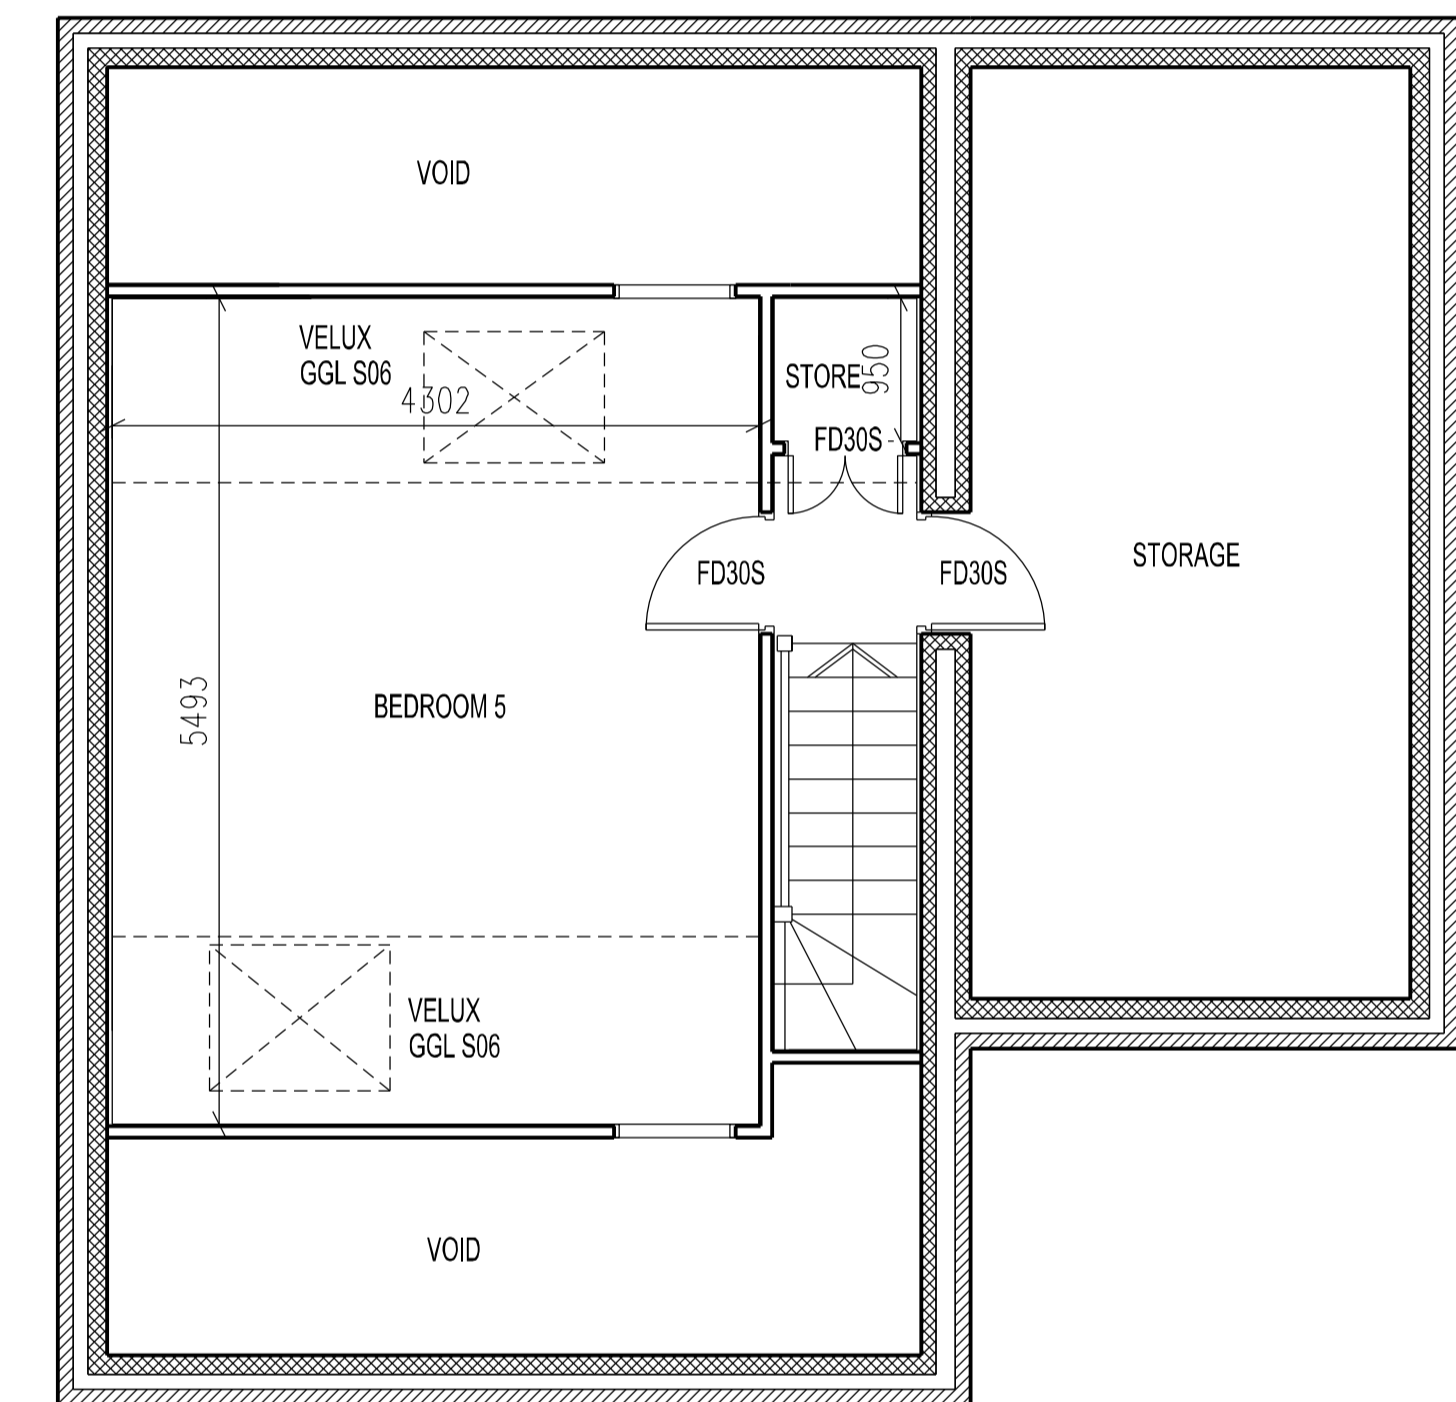

SECOND FLOOR PLAN

REVISION J

Scale 1:50 @ A1 1:100@A3

HOUSE TYPE C - PLANS

Land Off Great North Road Micklefield Leeds LS25 4AF