





FRONT ELEVATION




REAR ELEVATION

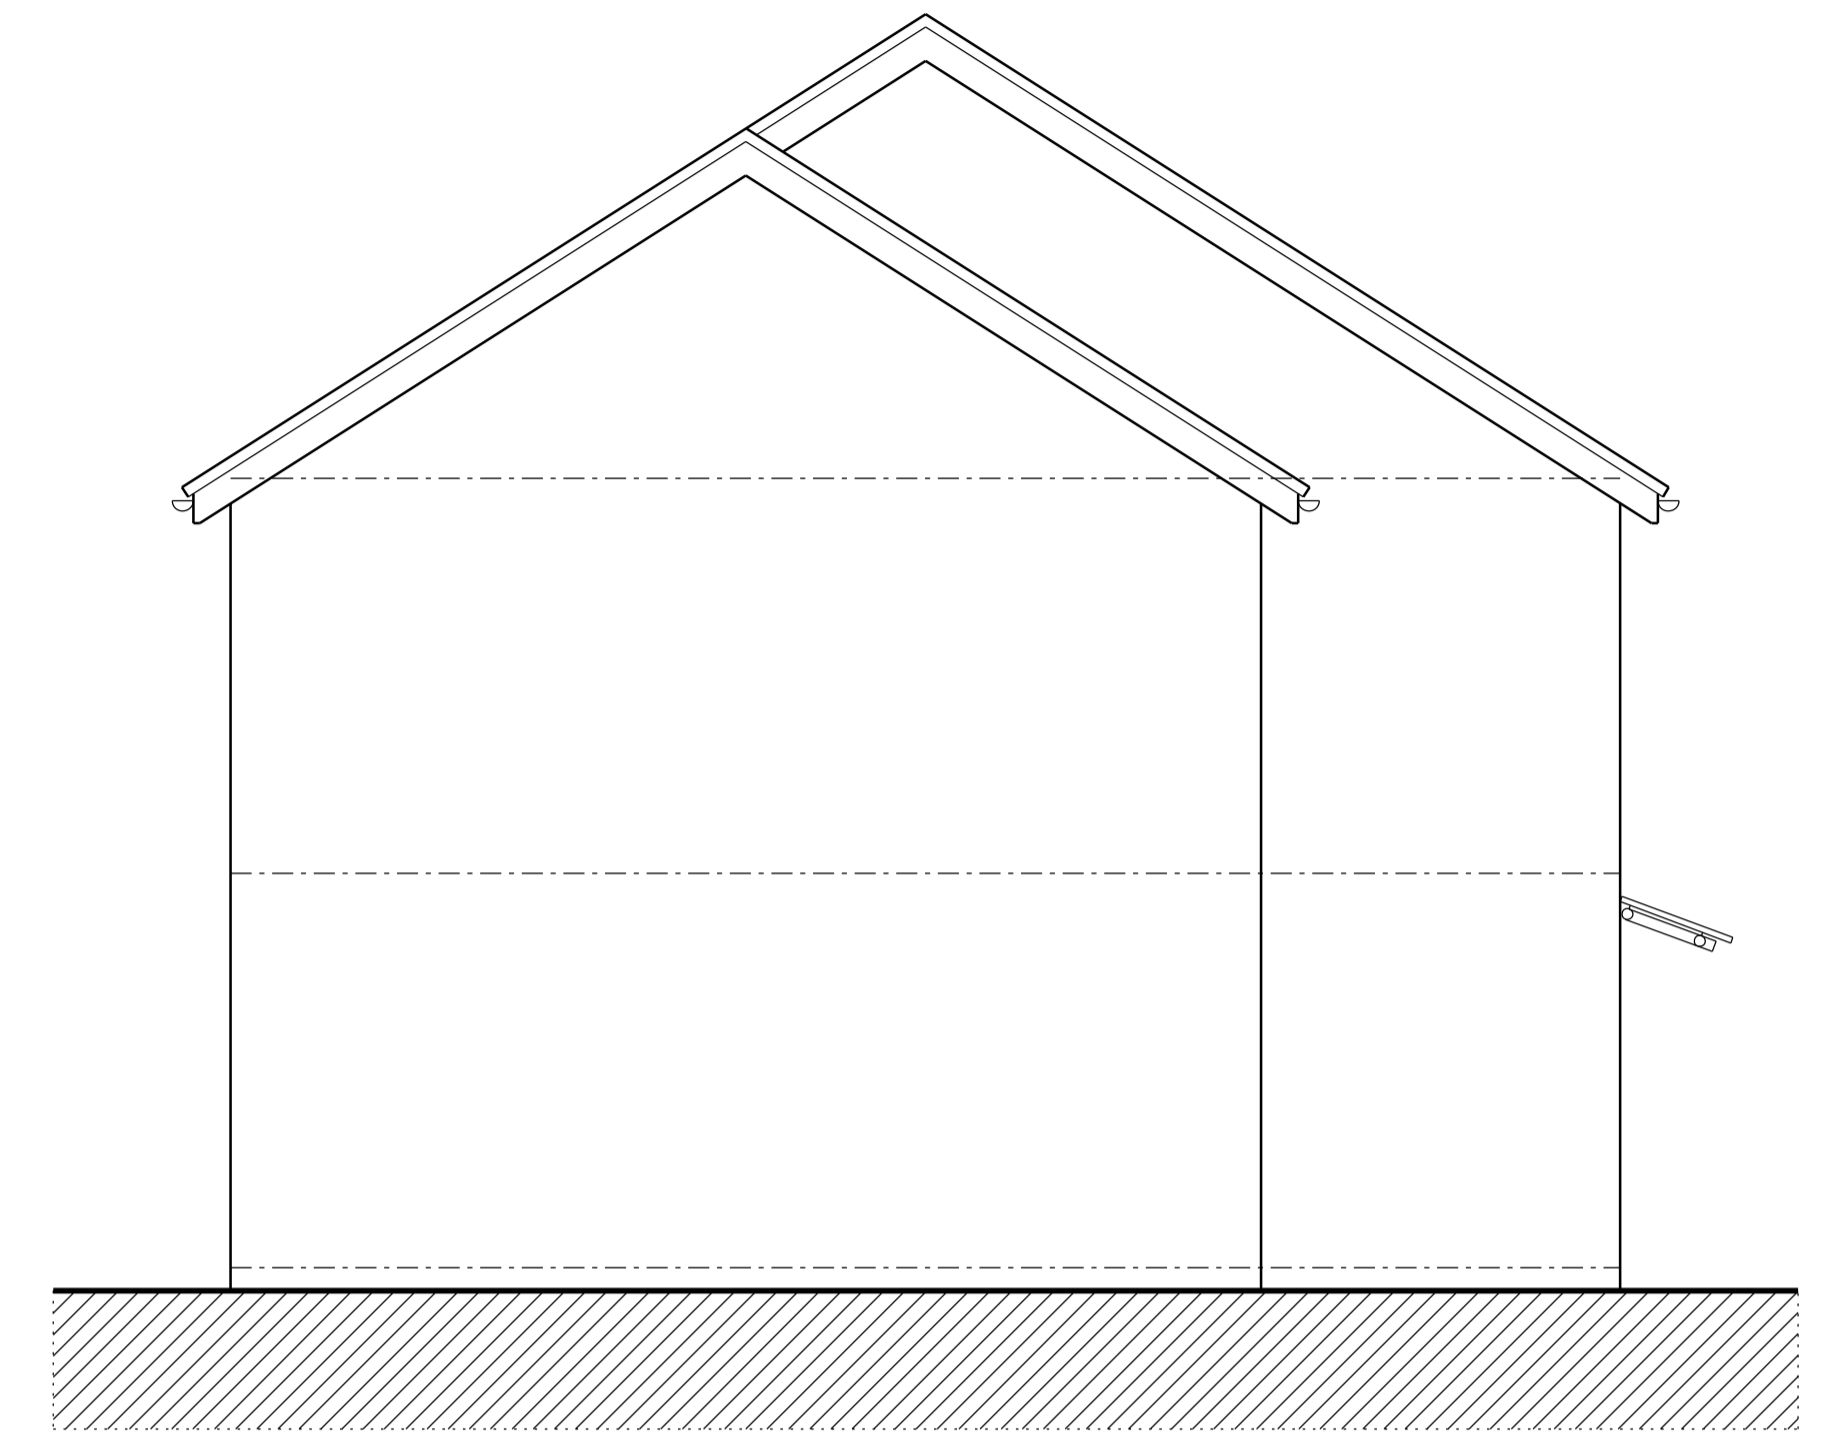

SIDE ELEVATION

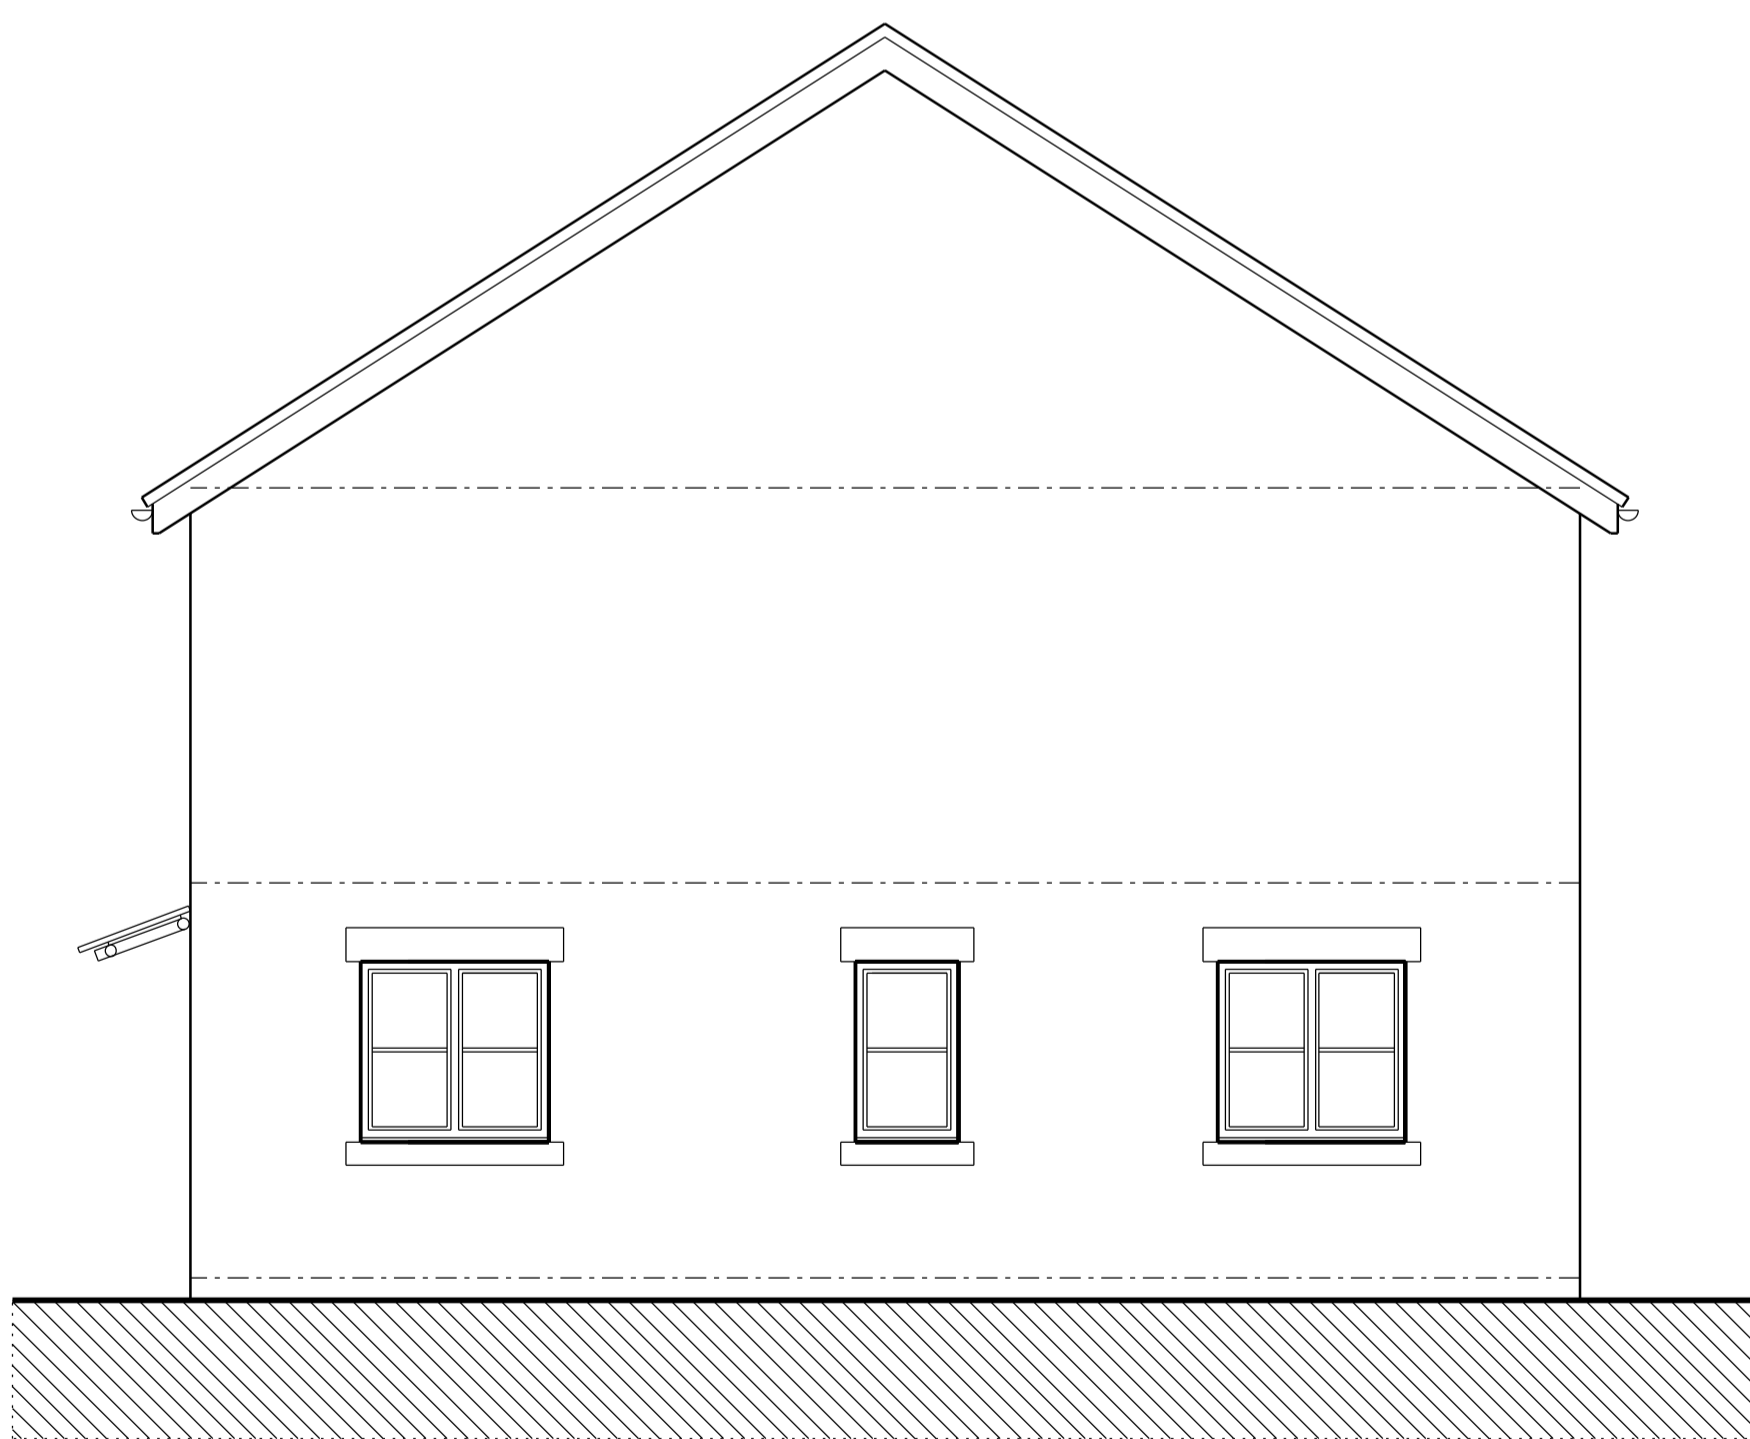

SIDE ELEVATION

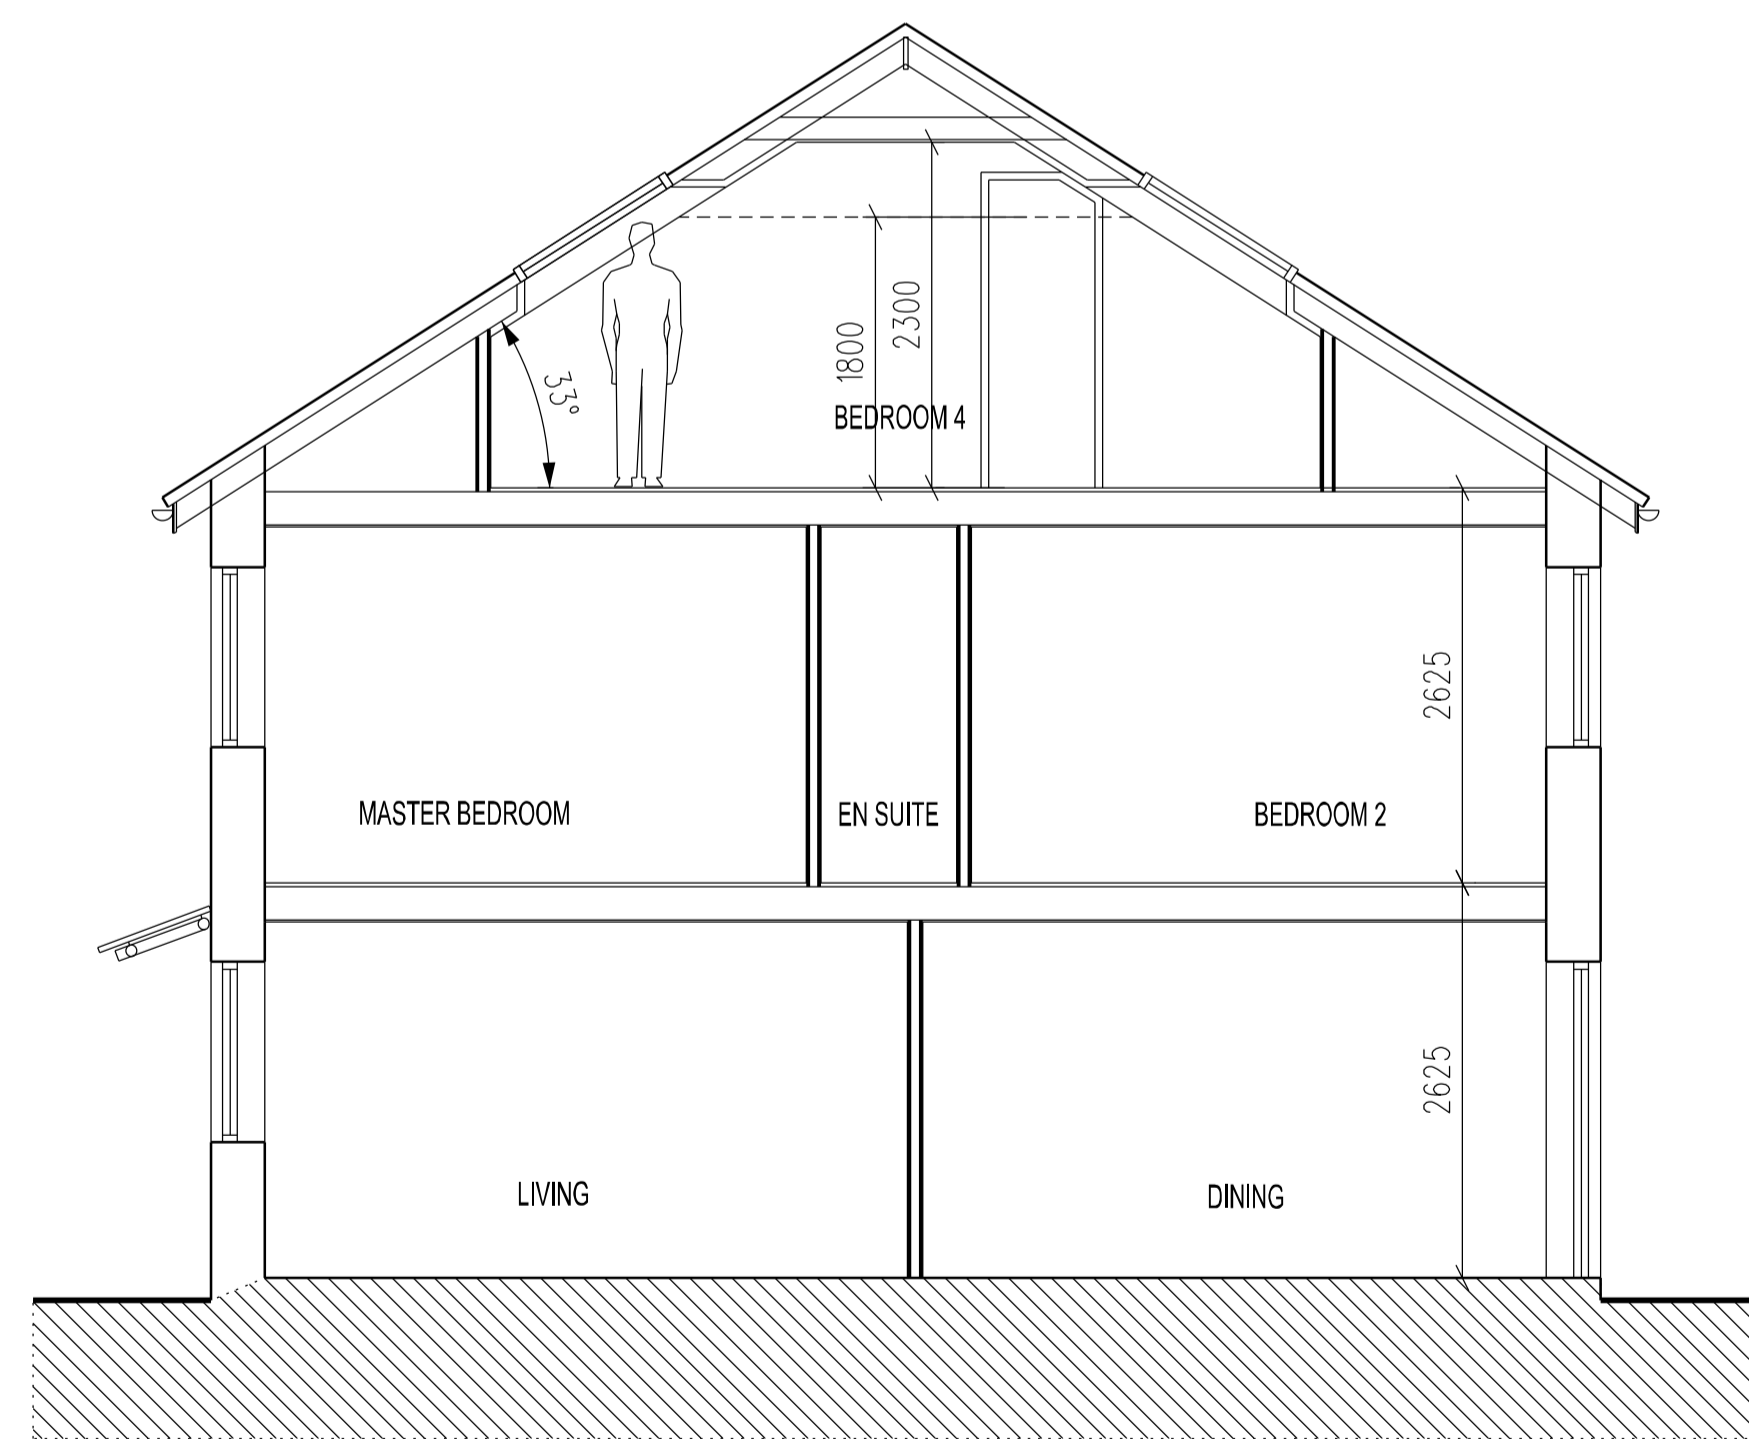

TYPICAL CROSS SECTION TYPE C

REVISION J

Scale 1:50 @ A1 1:100@A3

HOUSE TYPE F - ELEVATIONS

Land Off Great North Road Micklefield Leeds LS25 4AF