

Figures shown are for information only. All dimensions to be checked on site. The drawings are for information only. All dimensions to be checked on site. The drawings are for information only. All dimensions to be checked on site.

Notes:
 Xref: @ 0,0,0
 Site Address:
 31 Orchard Way
 Churchdown
 Gloucester
 GL3 2AP




Proposed Front Elevation
 1:50 @ A1



Proposed Rear Elevation
 1:50 @ A1



Proposed Side Elevation
 1:50 @ A1

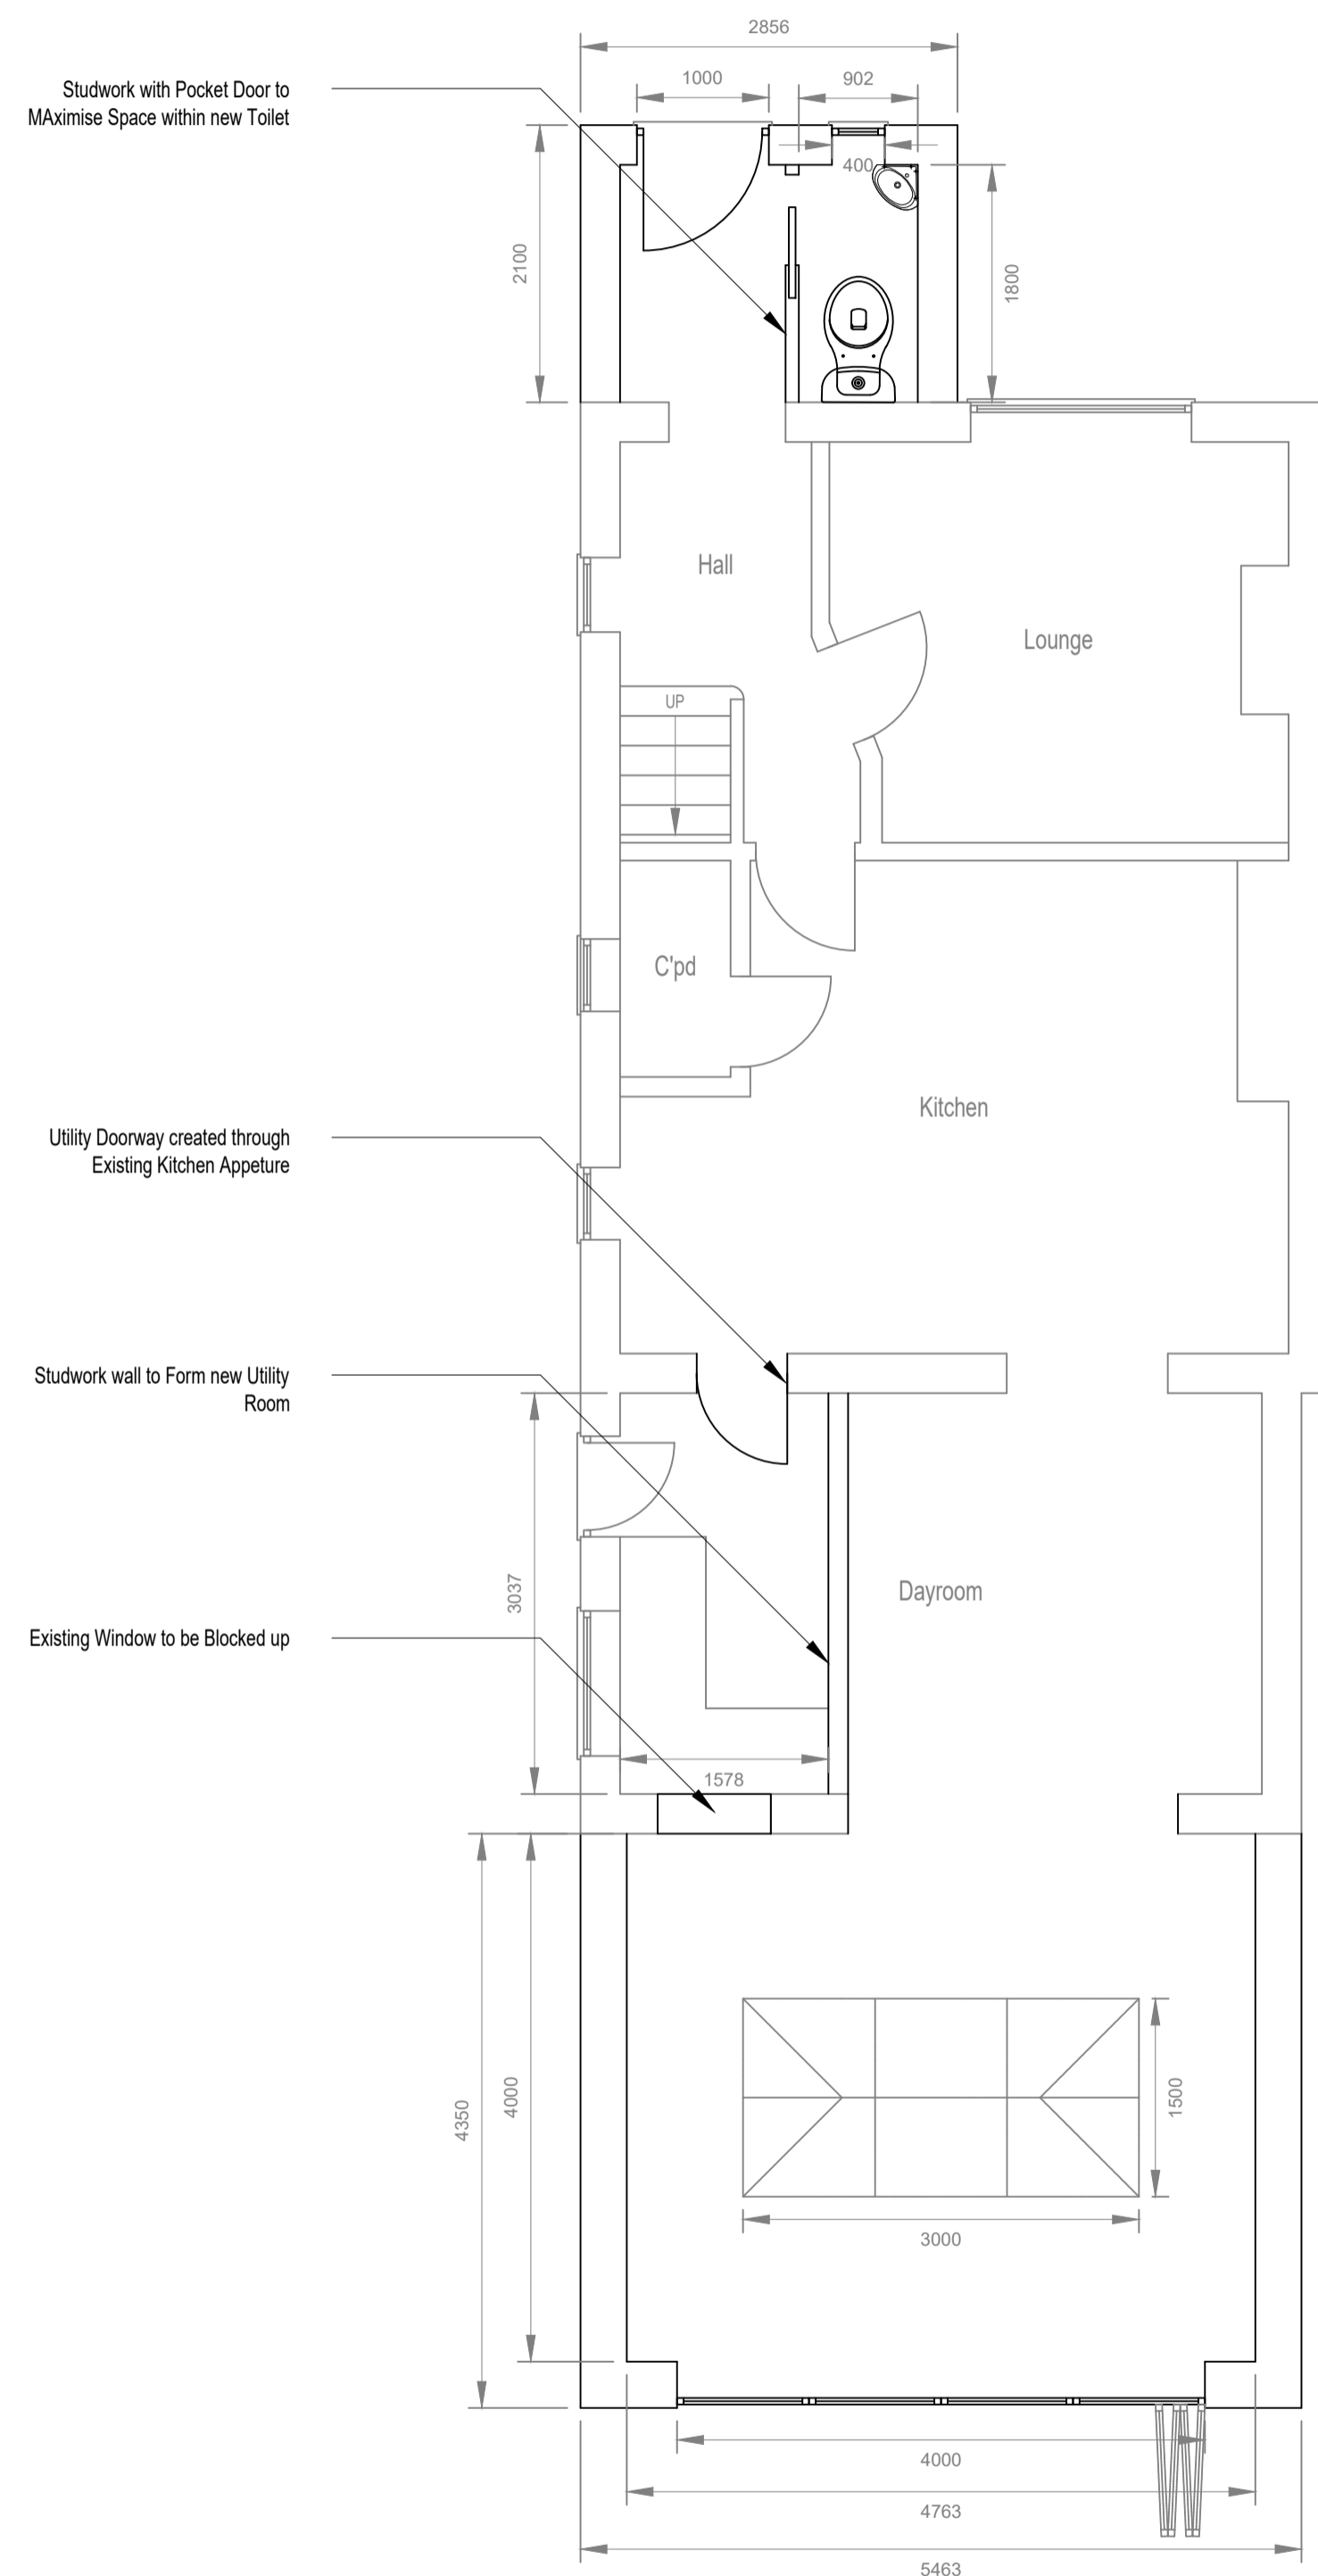

Proposed Ground Floor Plan
 1:50 @ A1

002 - Proposed Floorplan & Elevation

FOR APPROVAL
 CONSTRUCTION
 AS BUILT

Rev	Date	By	Description

Client:
 Mr & Mrs Leathem-Pugh
 Project Name:
 Erection of a Single Storey Rear Extension
 & Front Porch Extension
 Drawing Title:
 Proposed Ground Floor Plan & Elevations

88 ARCHITECTURAL
 PLANNING SERVICES
 t: 07583 784920
 d.walker88@btinternet.com

Project No:
 88-072
 Scale:
 1:50 @ A1
 Drawn By:
 DJW
 Date:
 23/02/24
 DWG No:
 002

Revision: A