



SCALE BAR 1:1250

LOCATION PLAN SCALE 1:1250

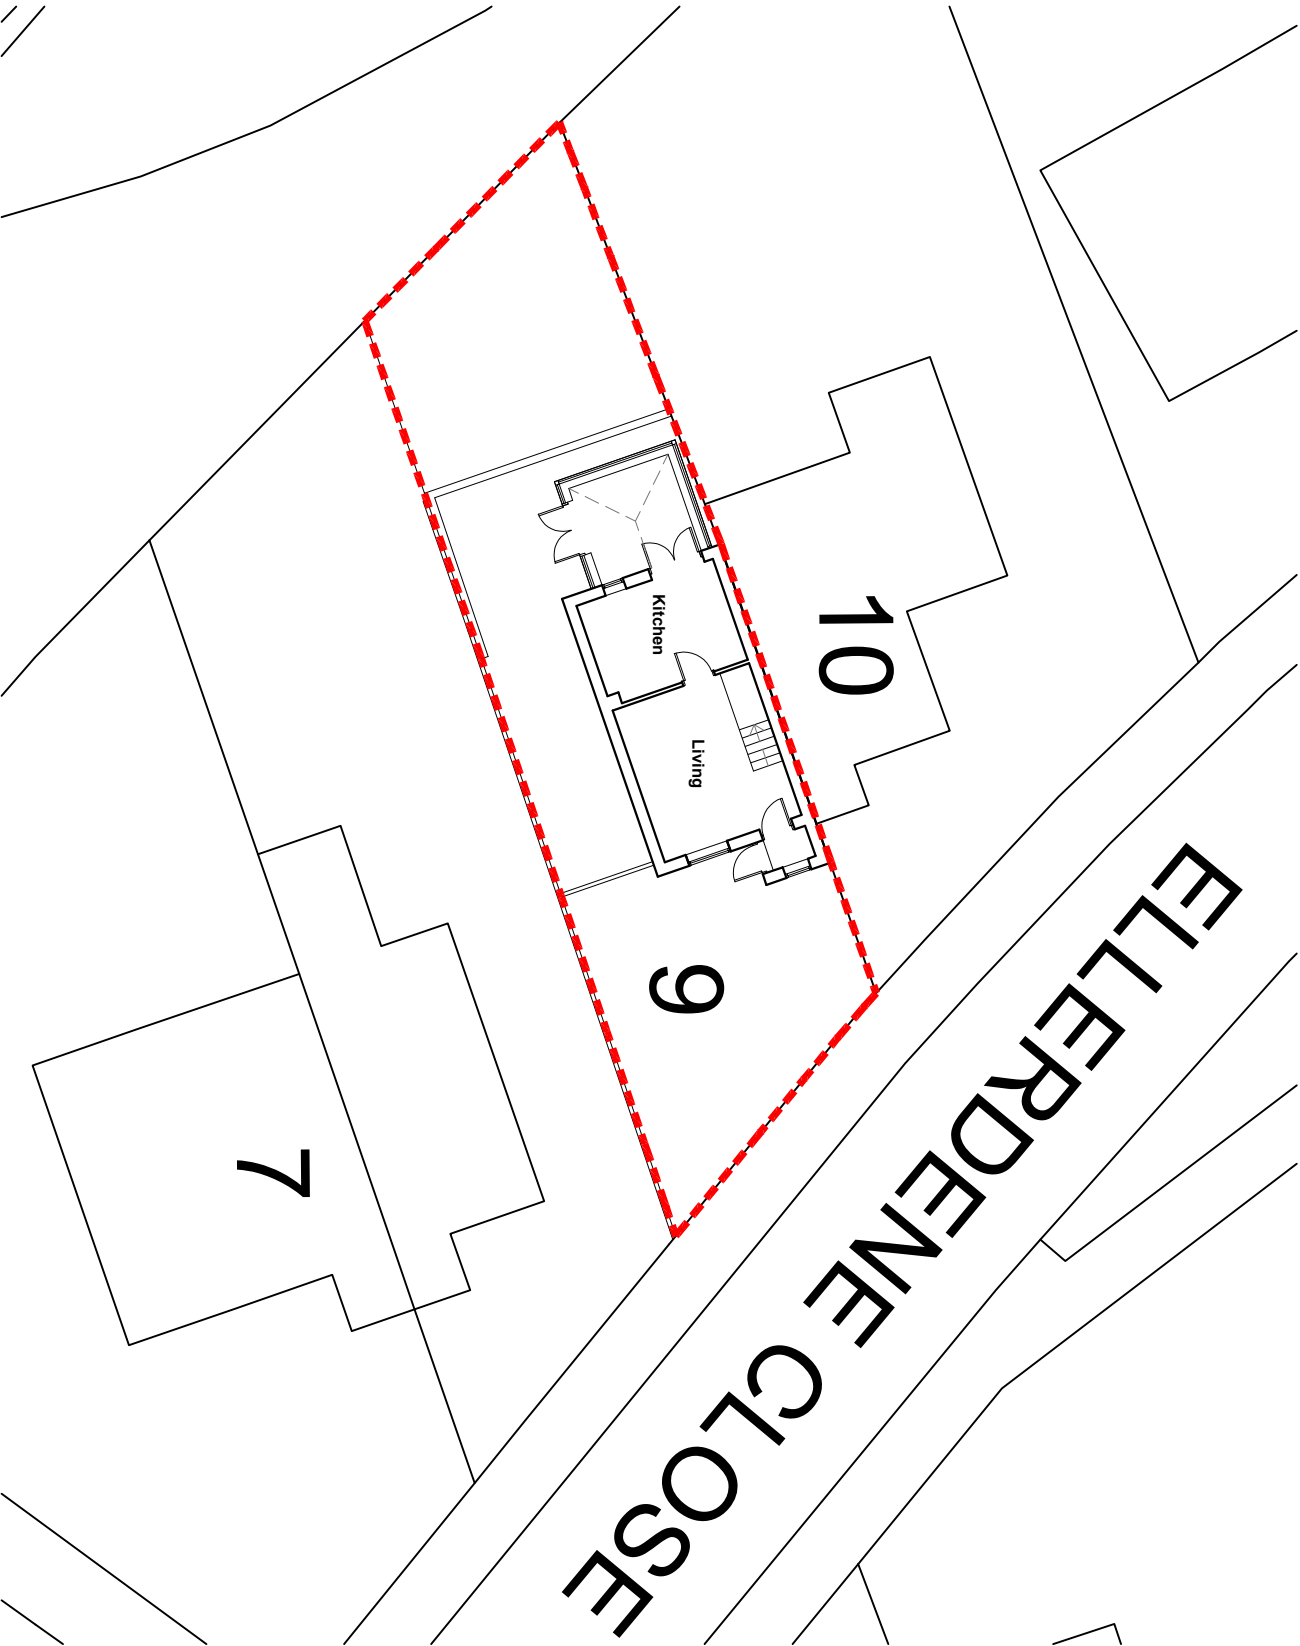


EXISTING SITE PLAN
SCALE 1:200

 

SCALE BAR 1:200

PROJECT		DRAWING	
9 ELLERDENE CLOSE, HEADLESS CROSS		L01	
DRAWING TITLE		DATE	
LOCATION PLAN		SEP 2023	
		SCALE @ A3	
		1:200, 1:1250	
		REV	
REV	DATE	AMENDMENT	

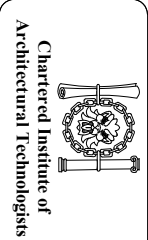

ED Architecture LTD

A3