




EXISTING FRONT ELEVATION
SCALE 1:100

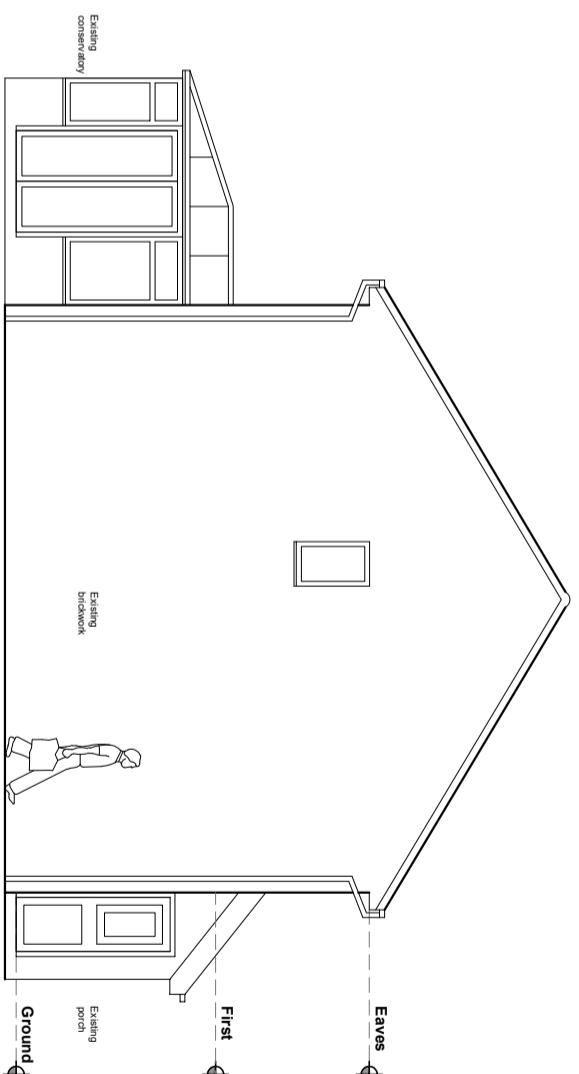


EXISTING SIDE ELEVATION
SCALE 1:100

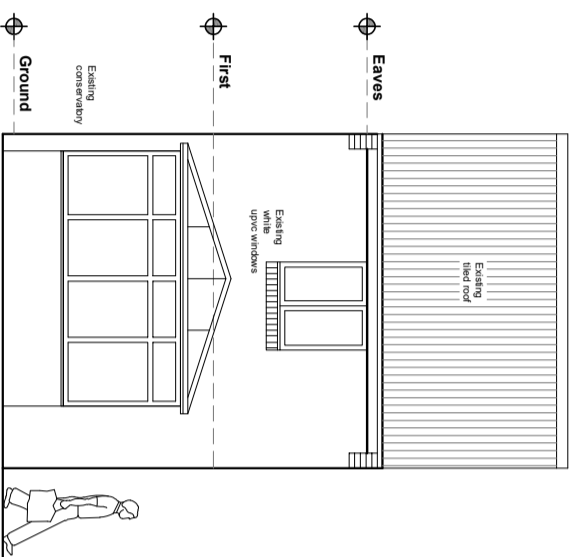


EXISTING REAR ELEVATION
SCALE 1:100

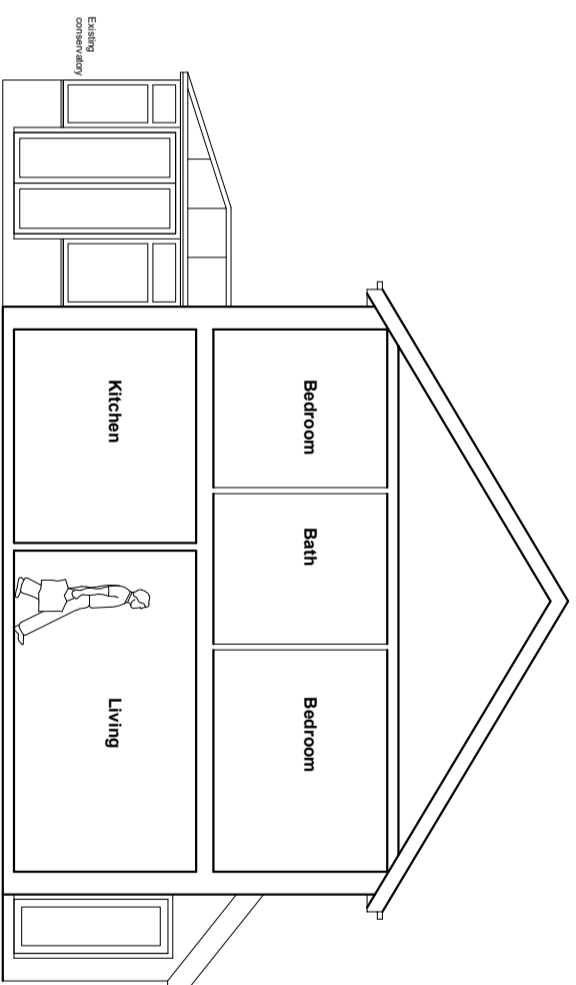

EXISTING SECTION A-A
SCALE 1:100

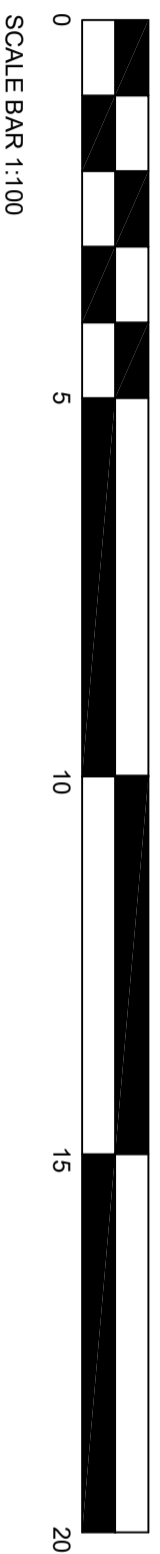

PROJECT		DRAWING TITLE	
9 ELLERDENE CLOSE, HEADLESS CROSS		EXISTING ELEVATIONS	
REV	DATE	AMENDMENT	
DRWG	DATE	SCALE @ A3	REV
E02	AUG 2023	1:100	

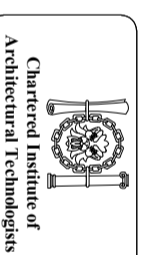

Chartered Institute of
Architectural Technologists

ED Architecture LTD

A3