




**EXISTING GROUND FLOOR
PLAN SCALE 1:100**

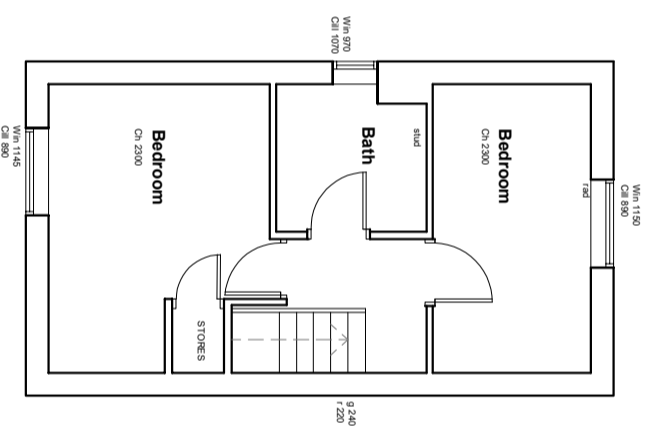


**EXISTING FIRST FLOOR
PLAN SCALE 1:100**

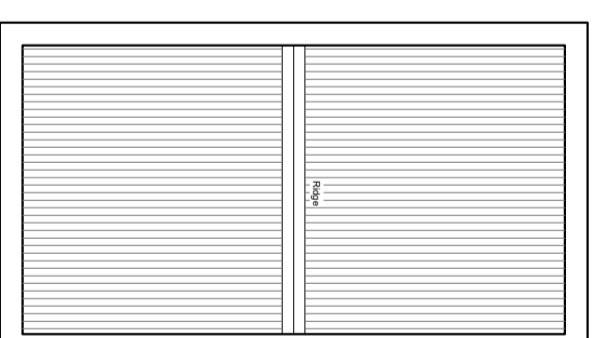

**EXISTING ROOF
PLAN SCALE 1:100**

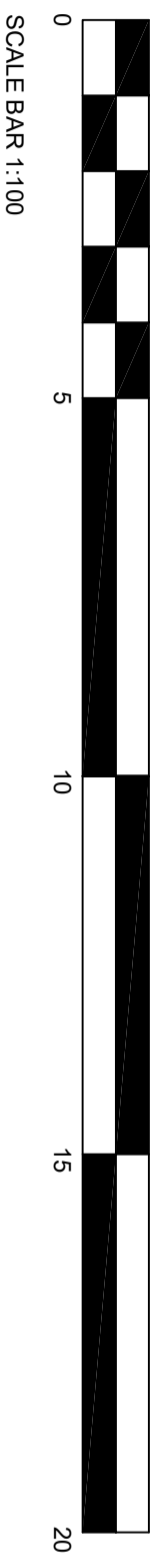

PROJECT		9 ELLERDENE CLOSE, HEADLESS CROSS	
DRAWING TITLE		EXISTING FLOOR PLANS	
REV	DATE	AMENDMENT	
DRWG	DATE	SCALE @ A3	REV
		E01	
	AUG 2023		
	1:100		

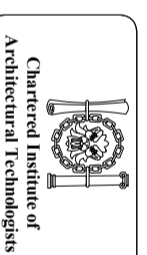

Chartered Institute of
Architectural Technologists

ED Architecture LTD

A3