




PROPOSED GROUND FLOOR PLAN
SCALE 1:100

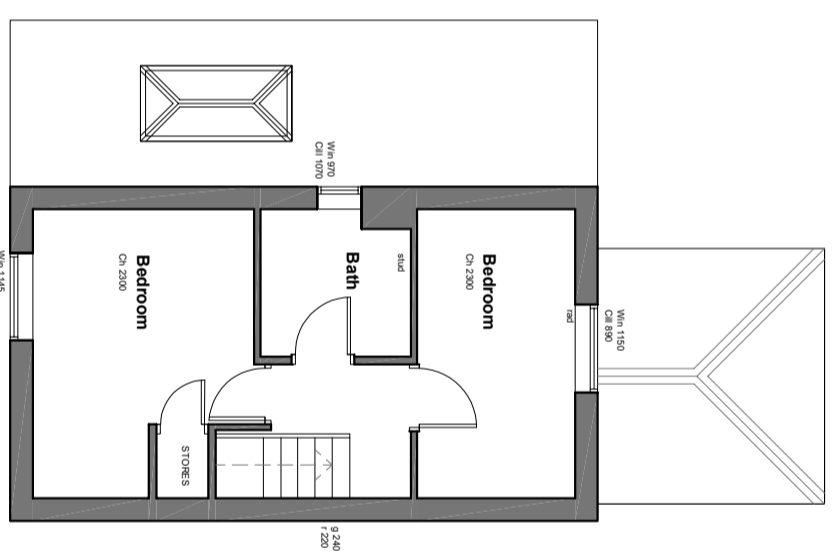


PROPOSED FIRST FLOOR PLAN
SCALE 1:100

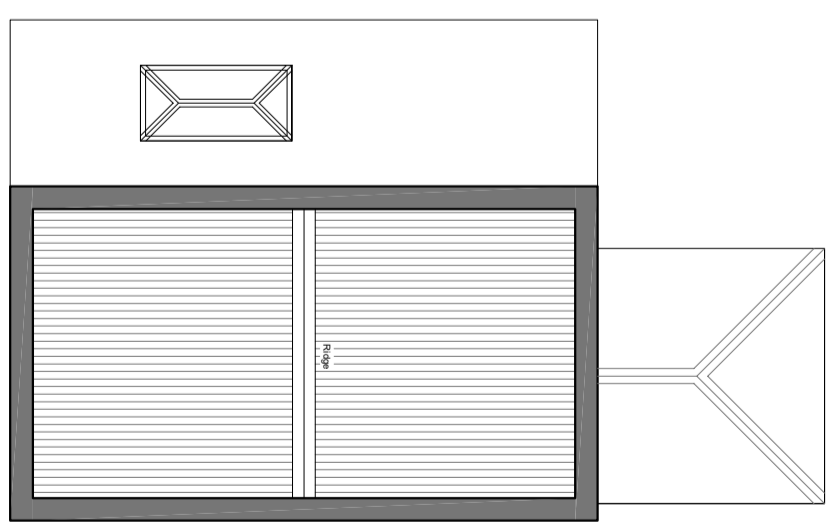

PROPOSED ROOF PLAN
SCALE 1:100

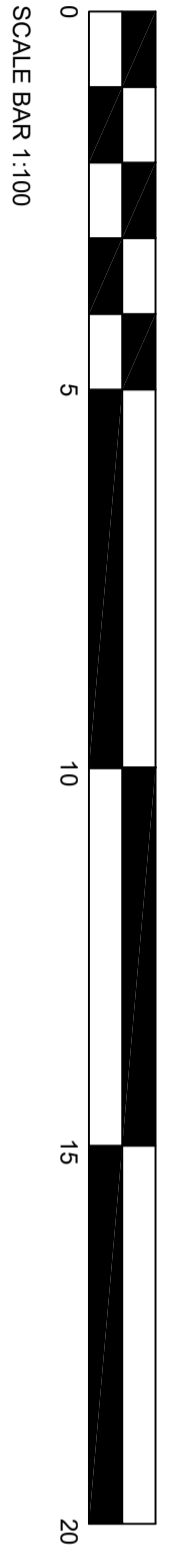

PROJECT		9 ELLERDENE CLOSE, HEADLESS CROSS	
DRAWING TITLE		PROPOSED FLOOR PLANS	
REV	DATE	AMENDMENT	
DRWG	DATE		P01
	SCALE @ A3		1:100
REV			

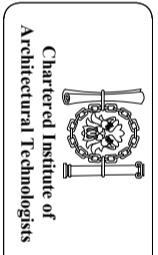

E D Architecture LTD

A3