




**PROPOSED FRONT ELEVATION**  
SCALE 1:100

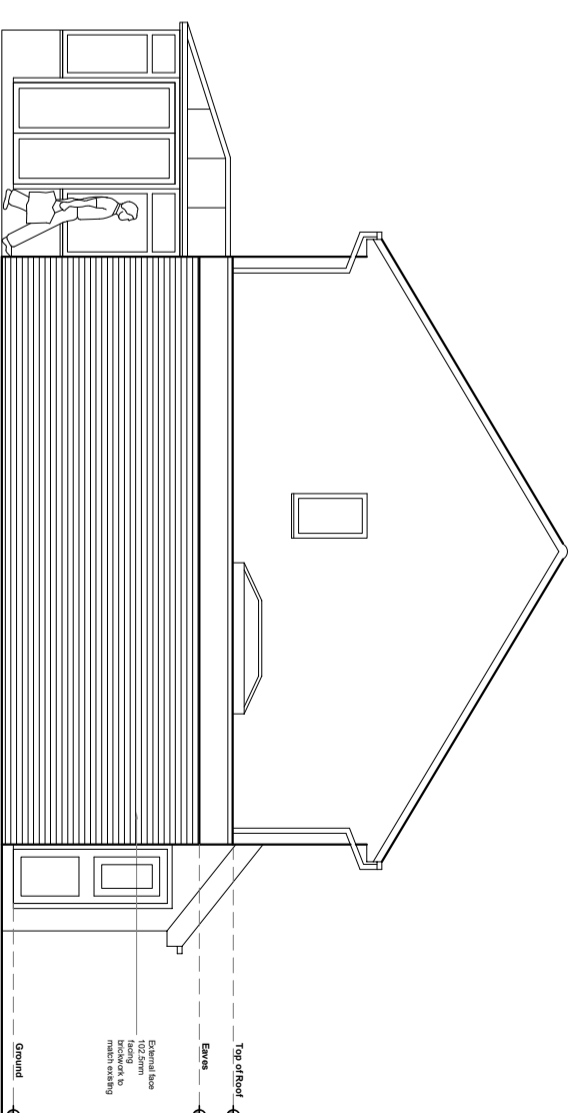


**PROPOSED SIDE ELEVATION**  
SCALE 1:100

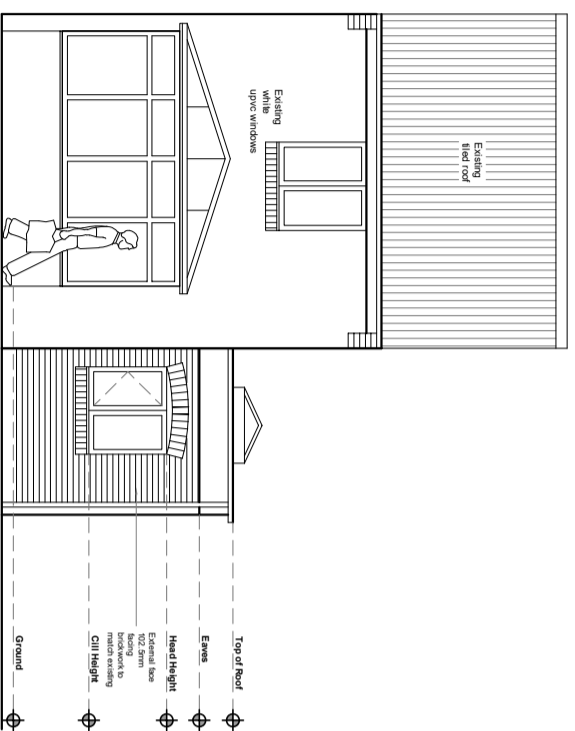


**PROPOSED REAR ELEVATION**  
SCALE 1:100

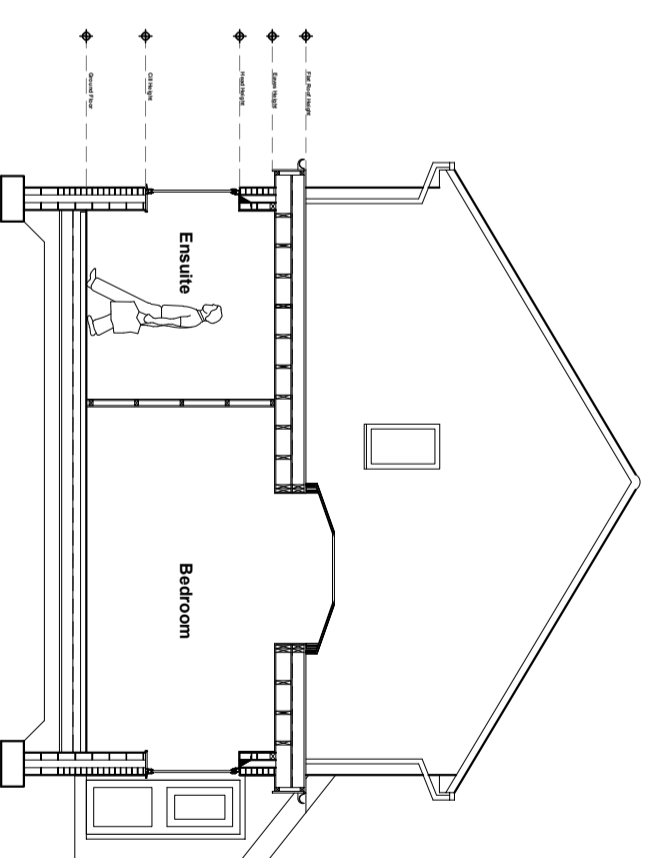

**PROPOSED SECTION A-A**  
SCALE 1:100

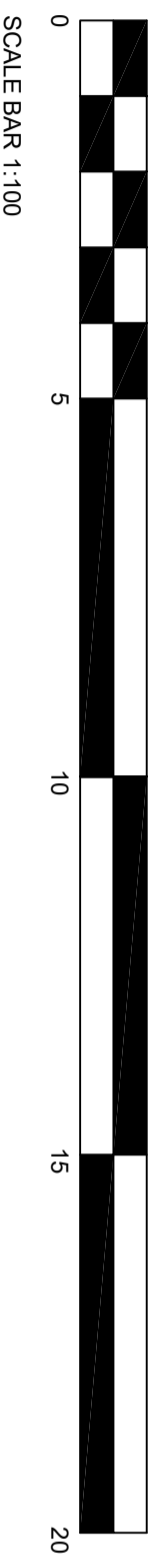

PROJECT		9 ELLERDENE CLOSE, HEADLESS CROSS	
DRAWING TITLE		PROPOSED ELEVATIONS	
REV	DATE	AMENDMENT	
DRWS	P02		
DATE	SEP 2023		
SCALE @ A3	1:100		
REV			

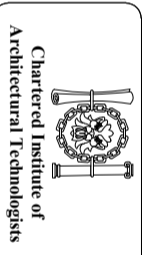

E D Architecture LTD

**A3**