


Existing Site Plan

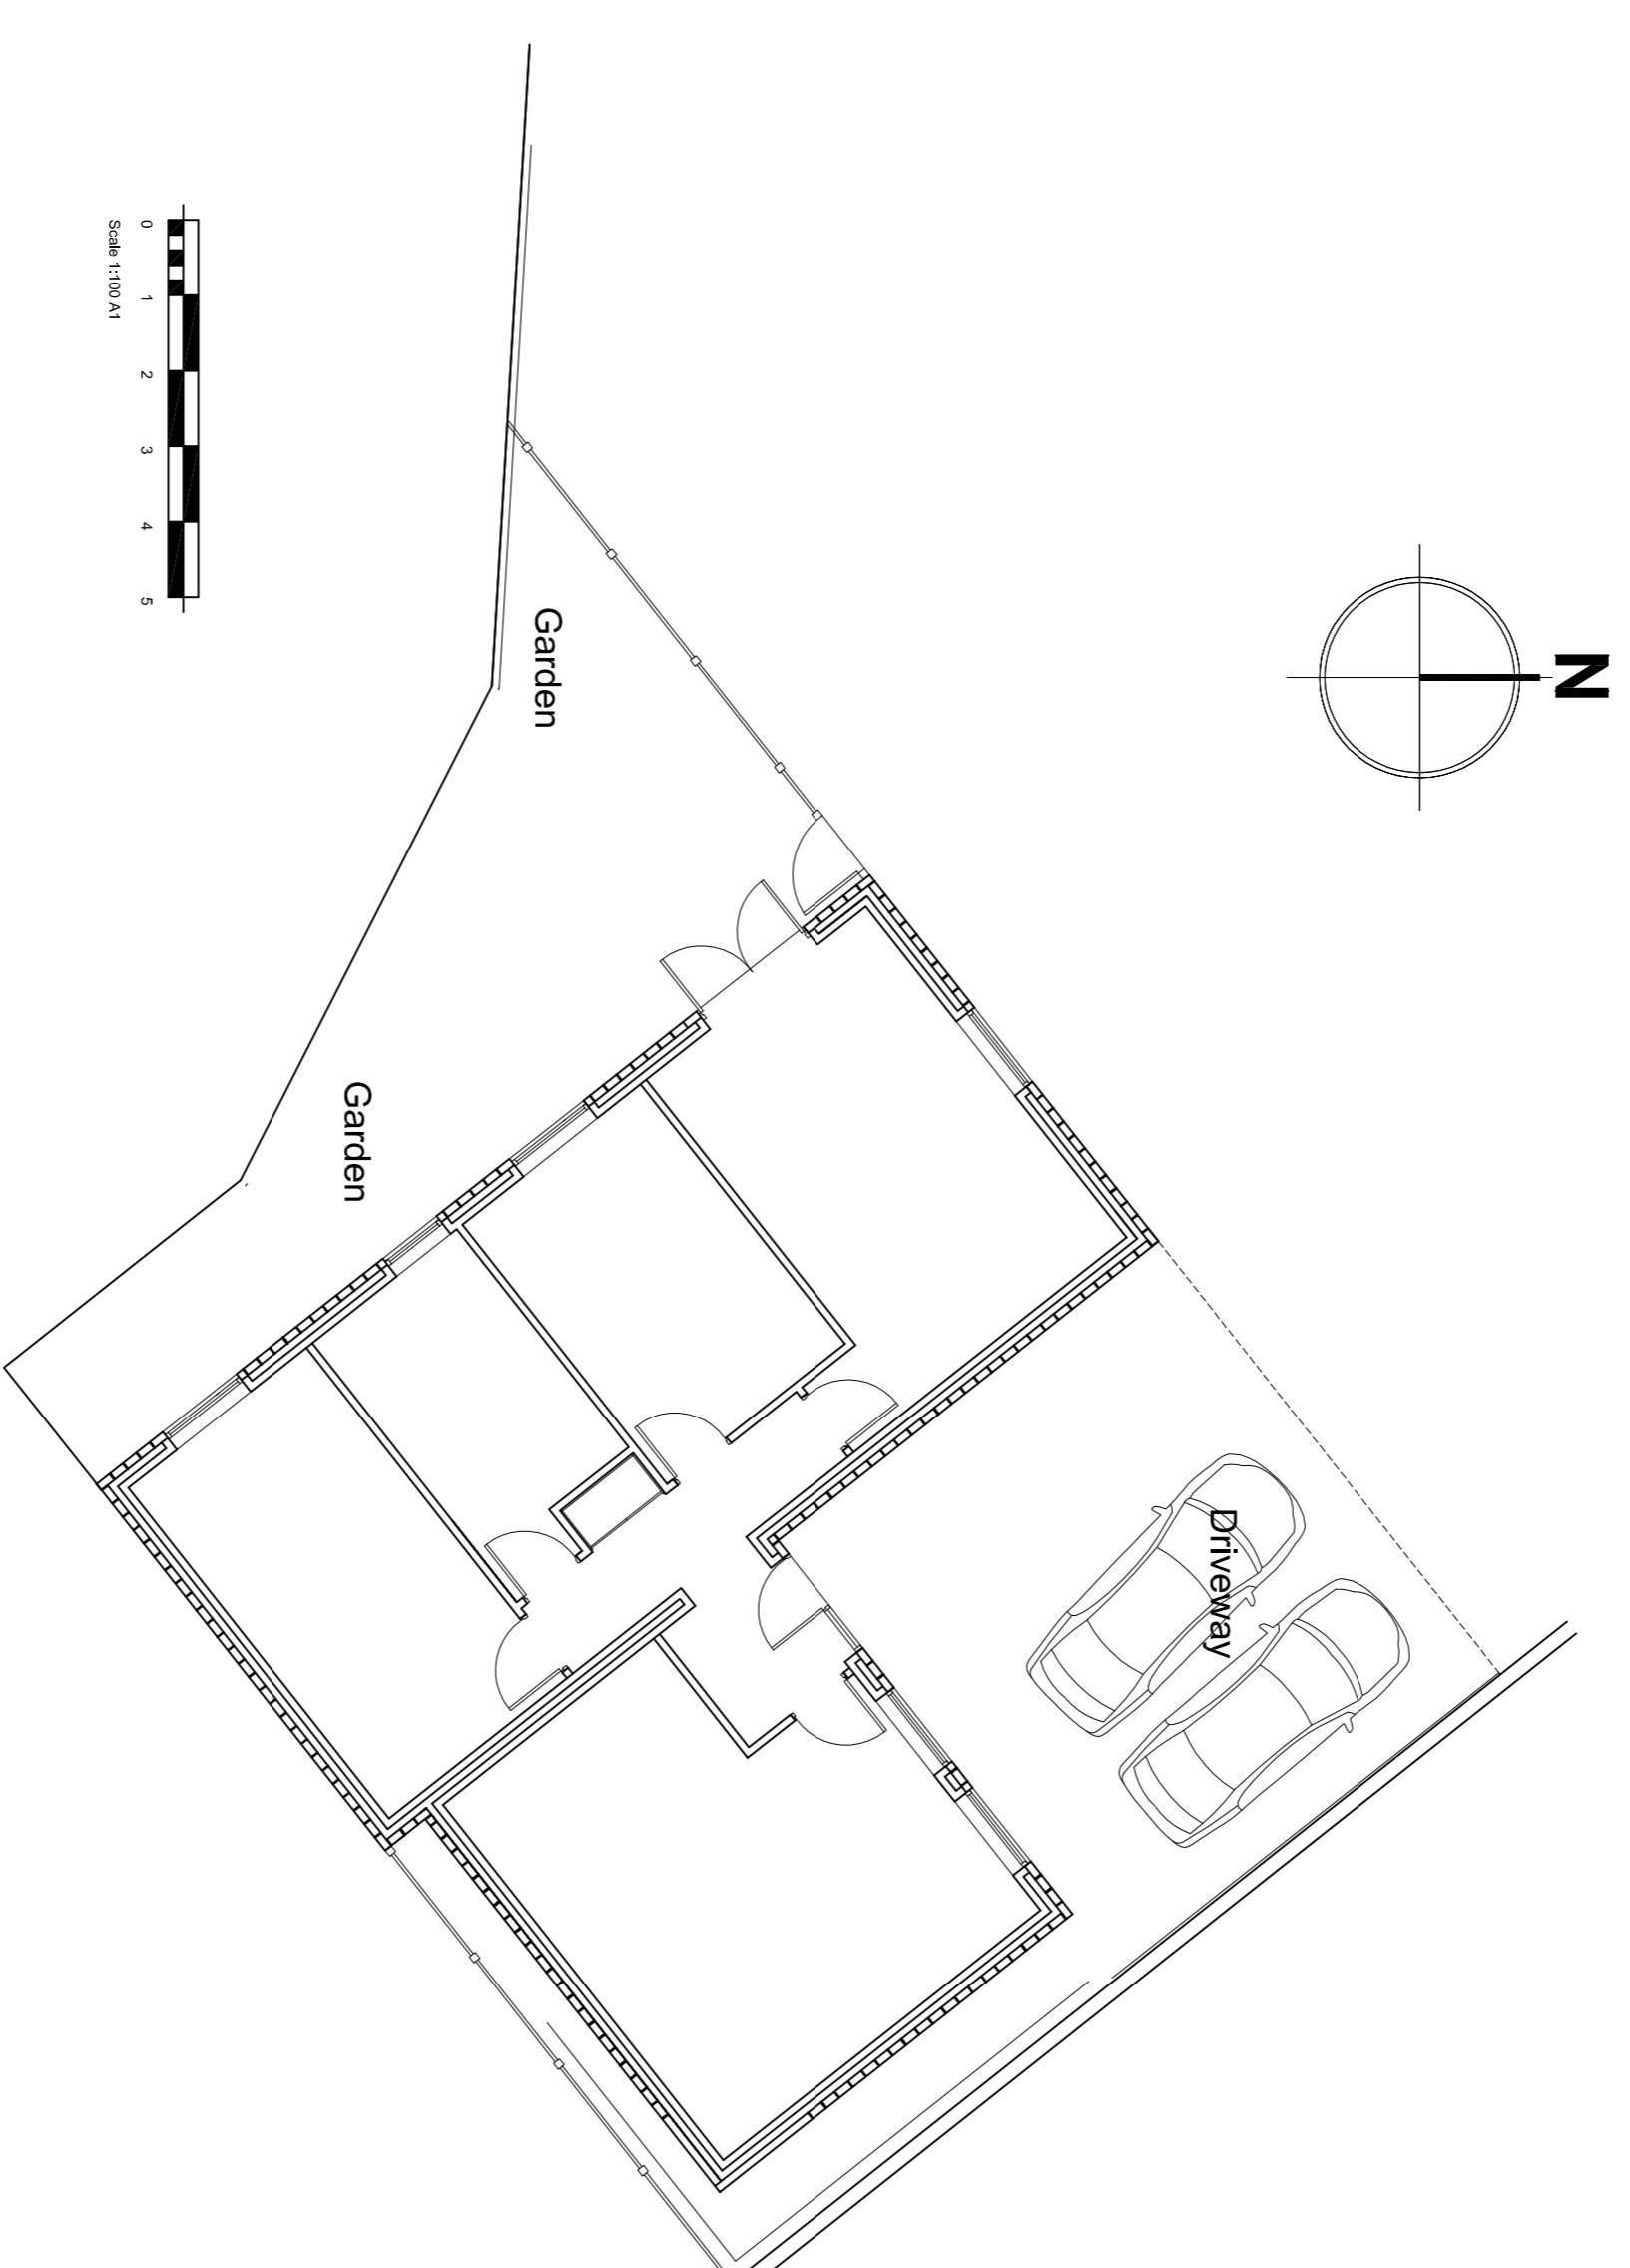

Proposed Site Plan

Project Title	Proposed detached dwelling
Client	Mrs Cerani
Drawing Title	Existing/proposed site plan

JWM Design & Planning
Architectural Design

24 Spencer Hill Lane
Wooler
Newcastle
NSW 1585
Tel: 07731321521
email: jwm@jwm-designandplanning.com.au

Project Status	<input checked="" type="checkbox"/> Planning
	<input type="checkbox"/> Preliminary
	<input type="checkbox"/> Consent
	<input type="checkbox"/> Tender
	<input type="checkbox"/> Construction Issue

Scale	1:100
Paper Size	A1
Date	03/09/2023
Drawn	JWM
Drawing No	102_04_01

A