
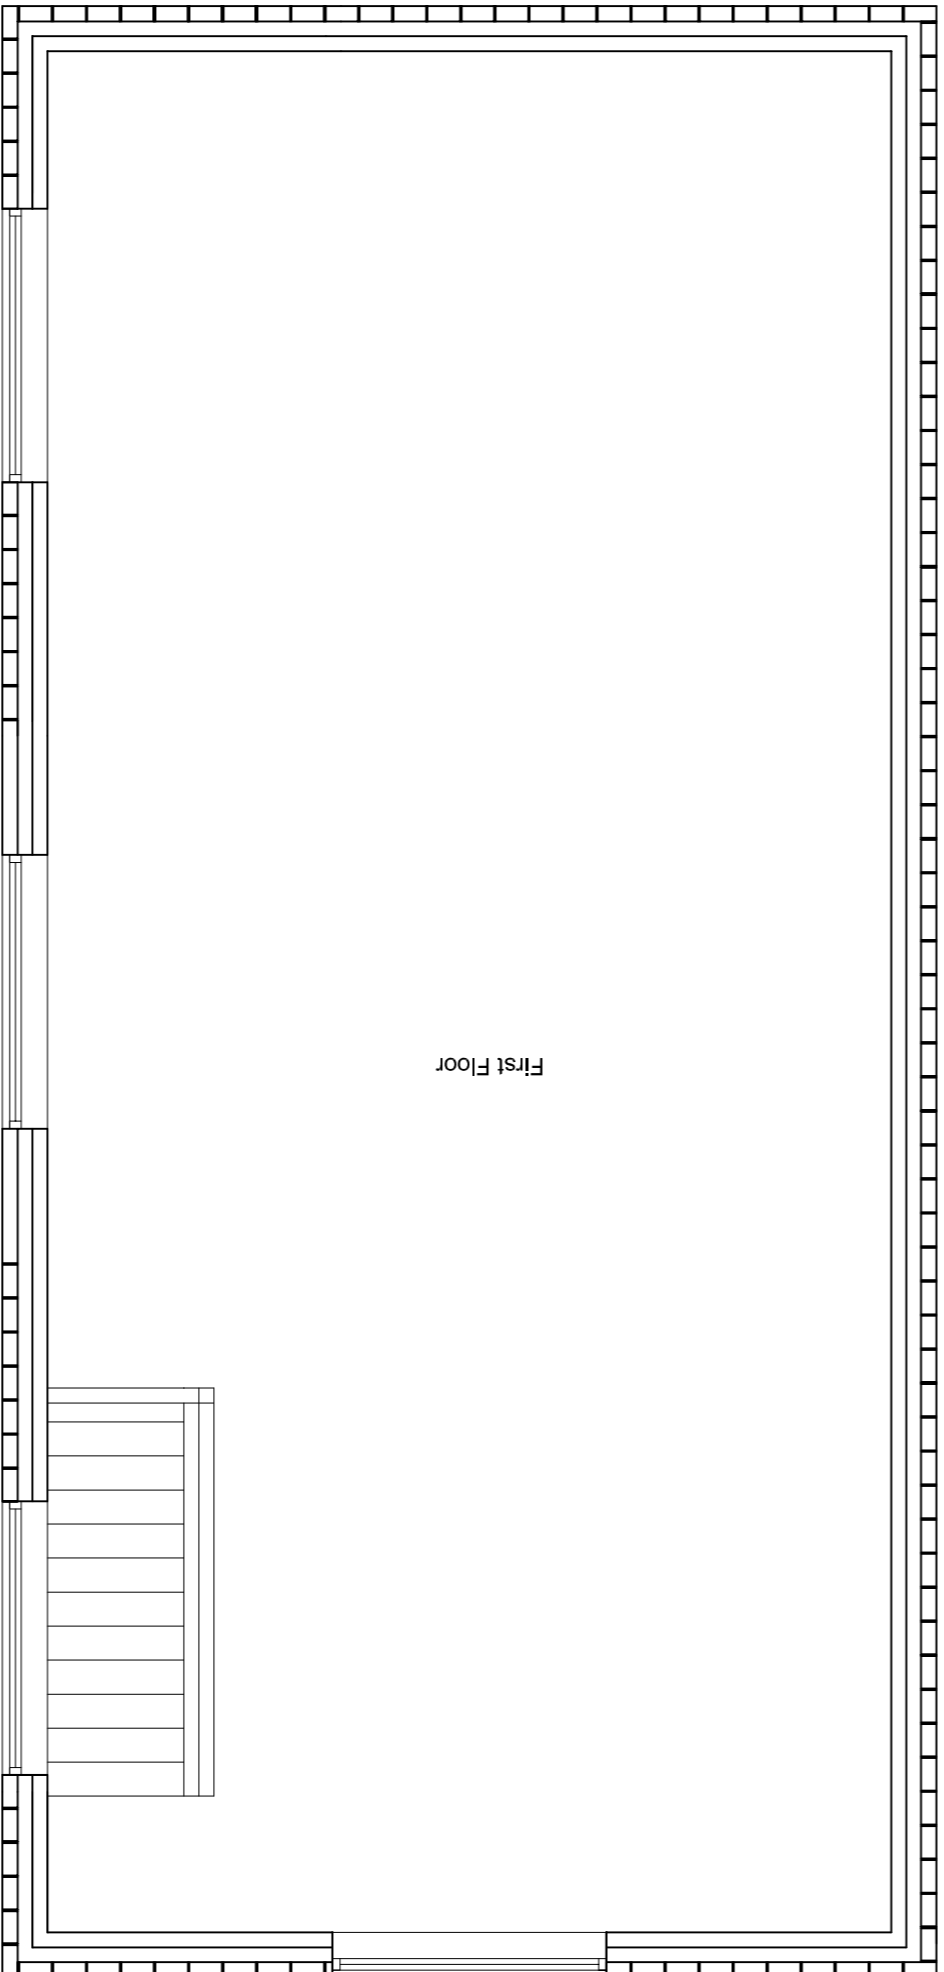


Existing Ground Floor Plan
Scale 1:50

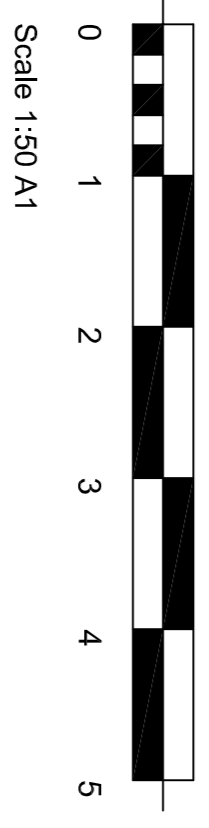

Existing First Floor Plan
Scale 1:50

Project Title	Proposed detached dwelling
Client	Mrs Cerami
Drawing Title	Existing floor plans

JWM Design & Planning
Architectural Design

24 Orchard Lane
West Wyalong
NSW 2590
Tel: 07711211521
email: jwm@jwm-designandplanning.com.au

Project Status	<input checked="" type="checkbox"/> Planning
	<input type="checkbox"/> Preliminary
	<input type="checkbox"/> Consent
	<input type="checkbox"/> Tender
	<input type="checkbox"/> Construction Issue

Scale	1:50
Paper Size	A1
Date	03/09/2023
Drawn	JWM
Drawing No	102_04_02

A