
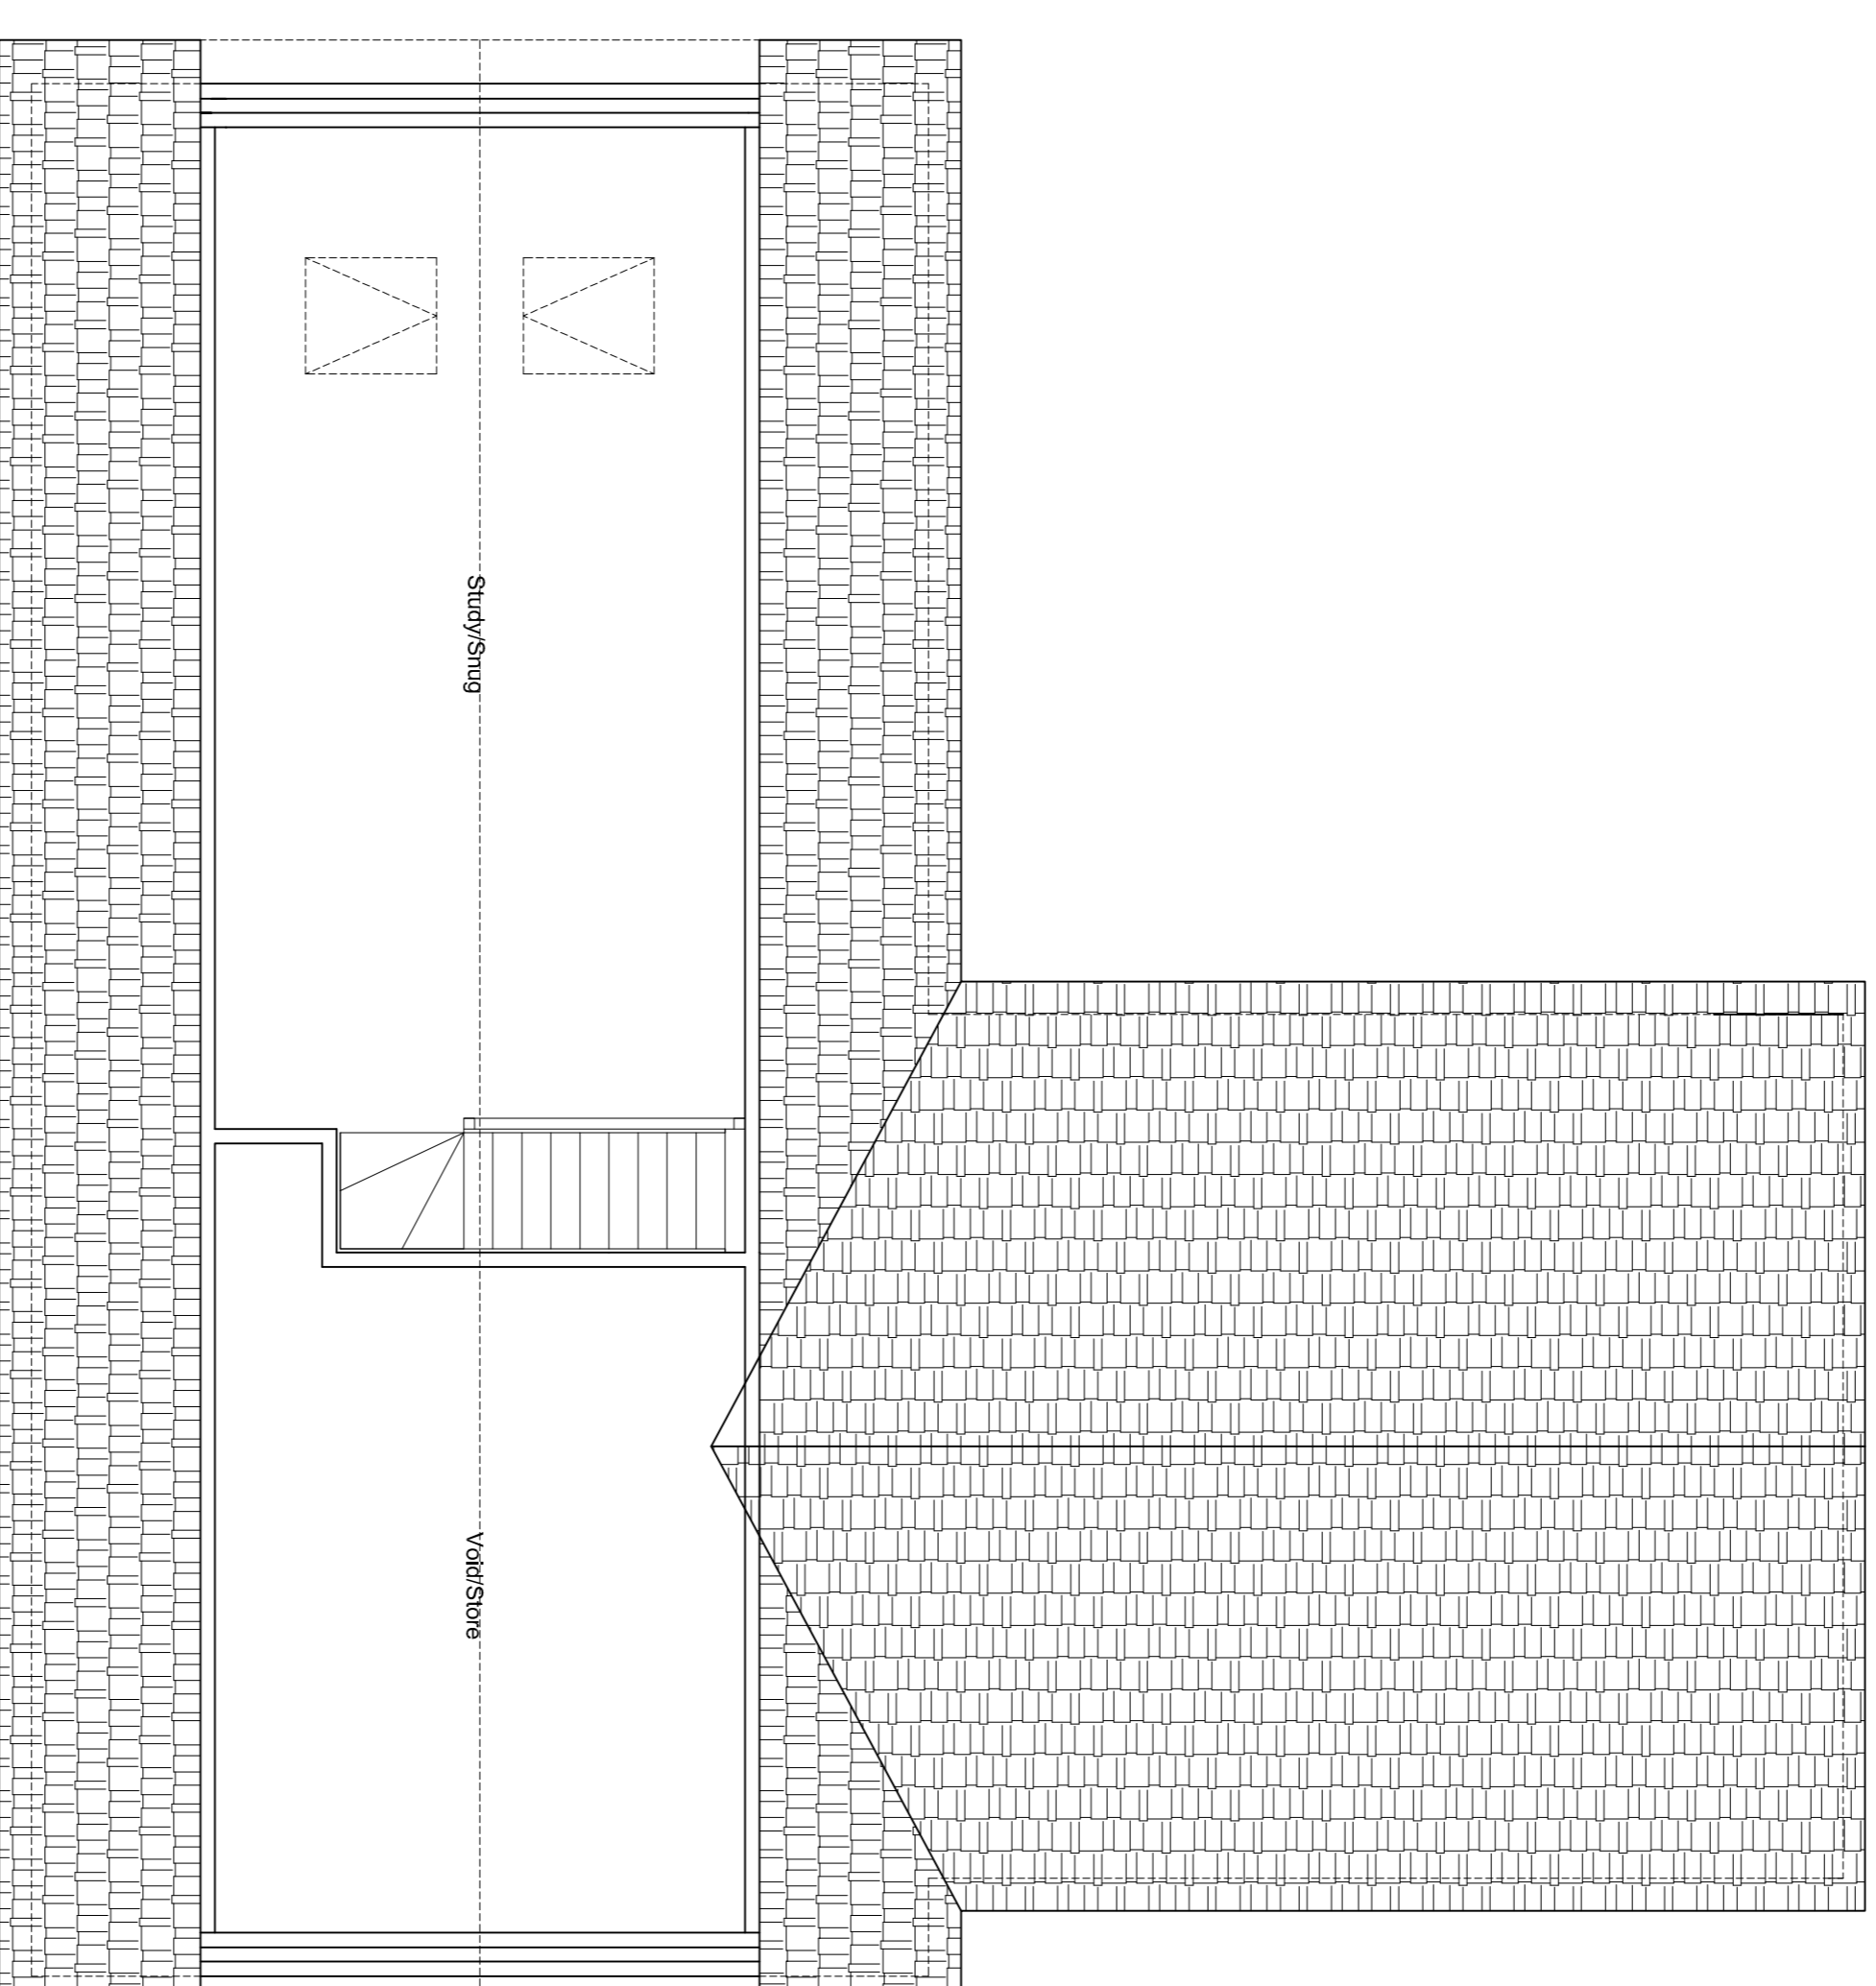



Ground Floor Plan As Proposed - 103m<sup>2</sup>

Scale 1:50

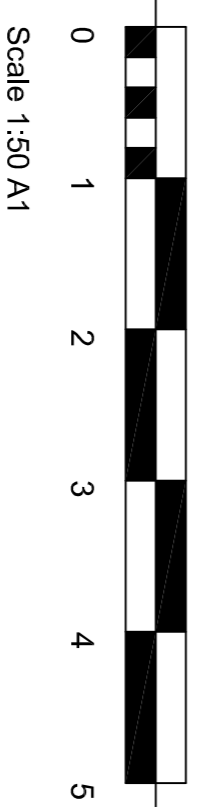

First Floor Plan As Proposed - 44m<sup>2</sup>

Scale 1:50

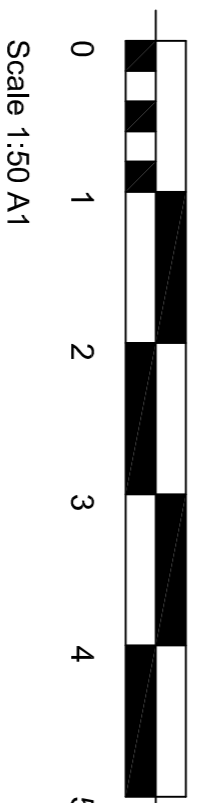

Project Title	Proposed detached dwelling
Client	Mrs Cerami
Drawing Title	Proposed Floor Plans

**JWM** Design & Planning  
 Architectural Design

24 Orchard Hill Lane  
 West Wyalong  
 NSW 2771  
 Tel: 07731321521  
 Email: jwm@jwm-designandplanning.com.au

Project Status	<input checked="" type="checkbox"/> Planning
	<input type="checkbox"/> Preliminary
	<input type="checkbox"/> Consent
	<input type="checkbox"/> Tender
	<input type="checkbox"/> Construction Issue

Scale	1:50
Paper Size	A1
Date	03/09/2023
Drawn	JWM