



Existing Front Elevation

Scale 1:50

 


Existing Side Elevation

Scale 1:50

 


Existing Side Elevation

Scale 1:50

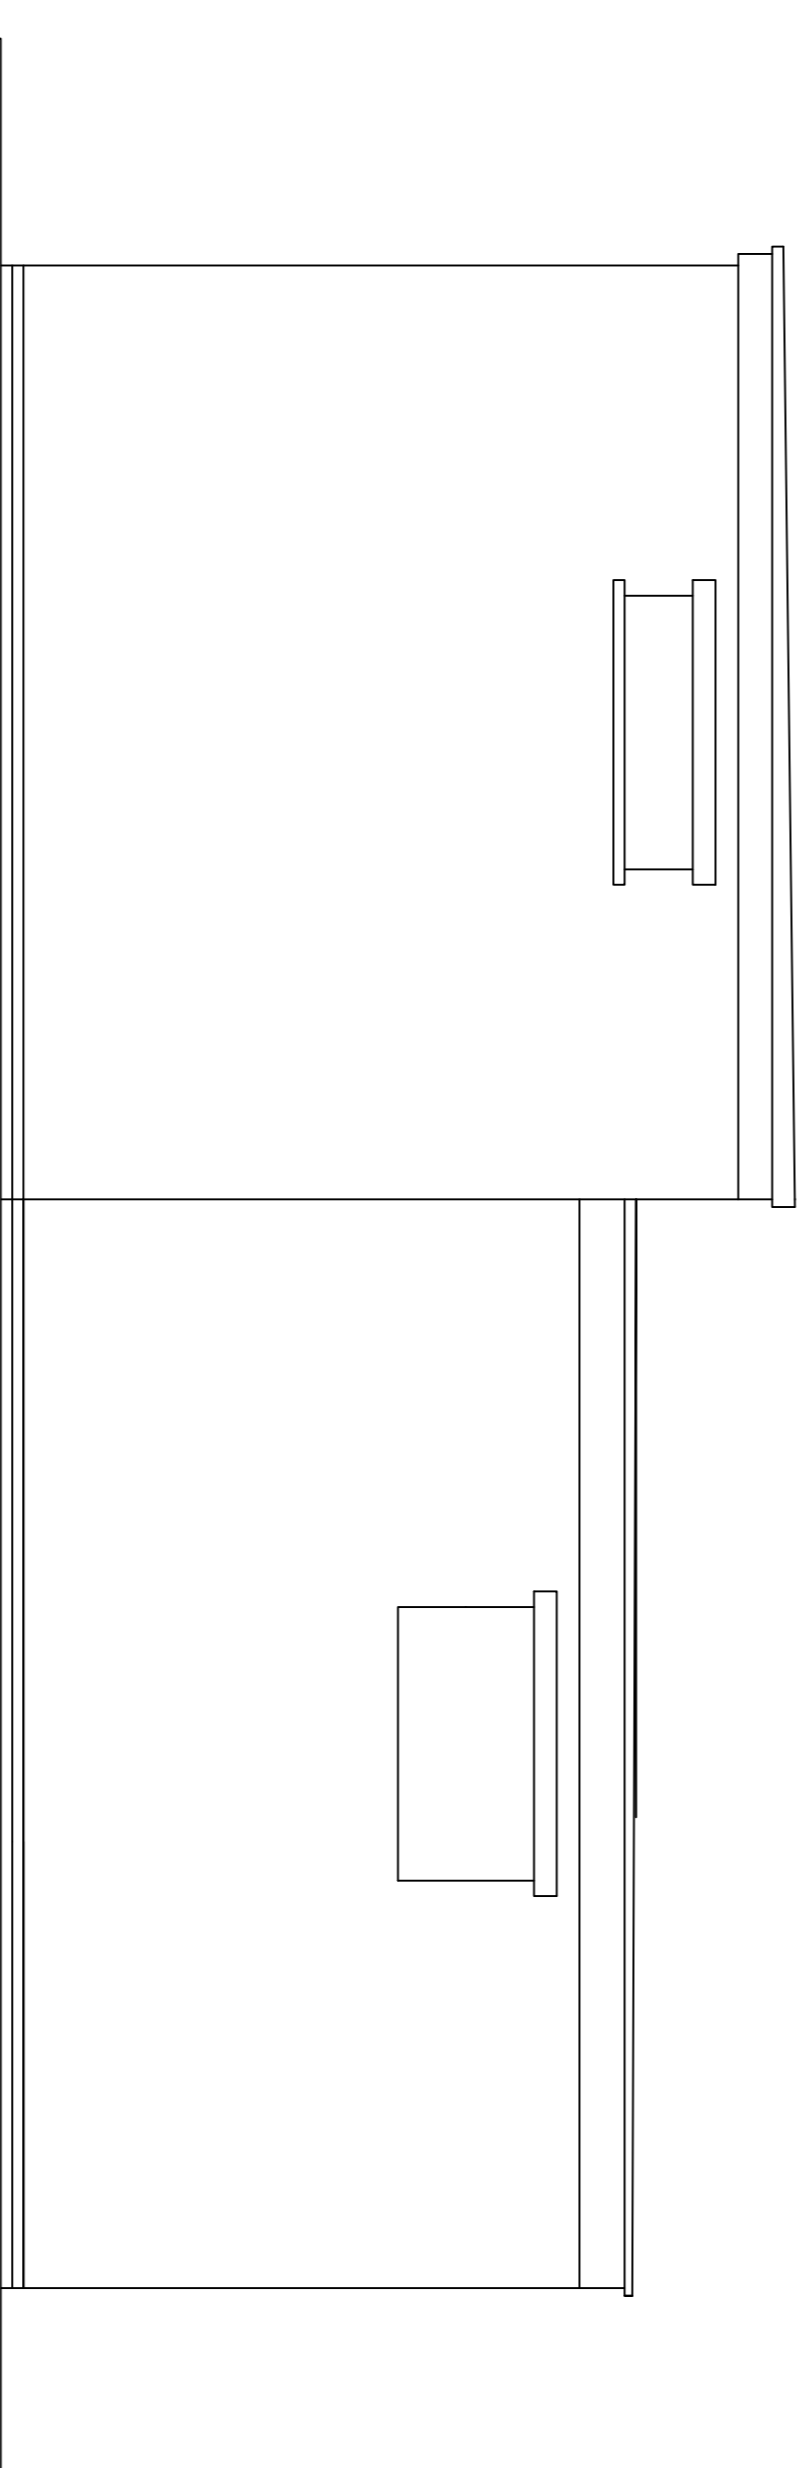

Existing Rear Elevation

Scale 1:50

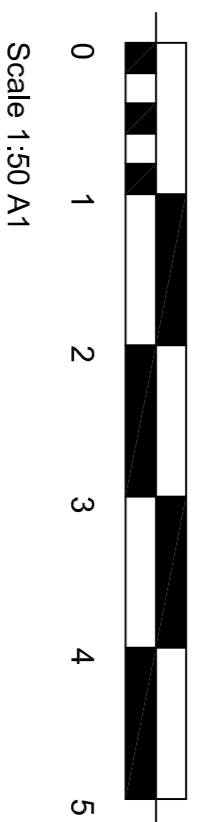

Scale 1:50 A1

Project Title
Proposed detached dwelling

Client
Mrs Cerami

Drawing Title
existing elevations

JWM Design & Planning
Architectural Design

24 Eborac Hill Lane
Weston
Preston
PR4 4TW
Tel: 07731321521
email: jwm@jwmdesignandplanning.co.uk

Project Status

Planning

Preliminary

Consent

Tender

Construction Issue

Scale 1:50
Paper Size A1
Date 03/09/2023
Drawn JWM

Drawing No
102_04_03

A