



Proposed Front Elevation

Scale 1:50

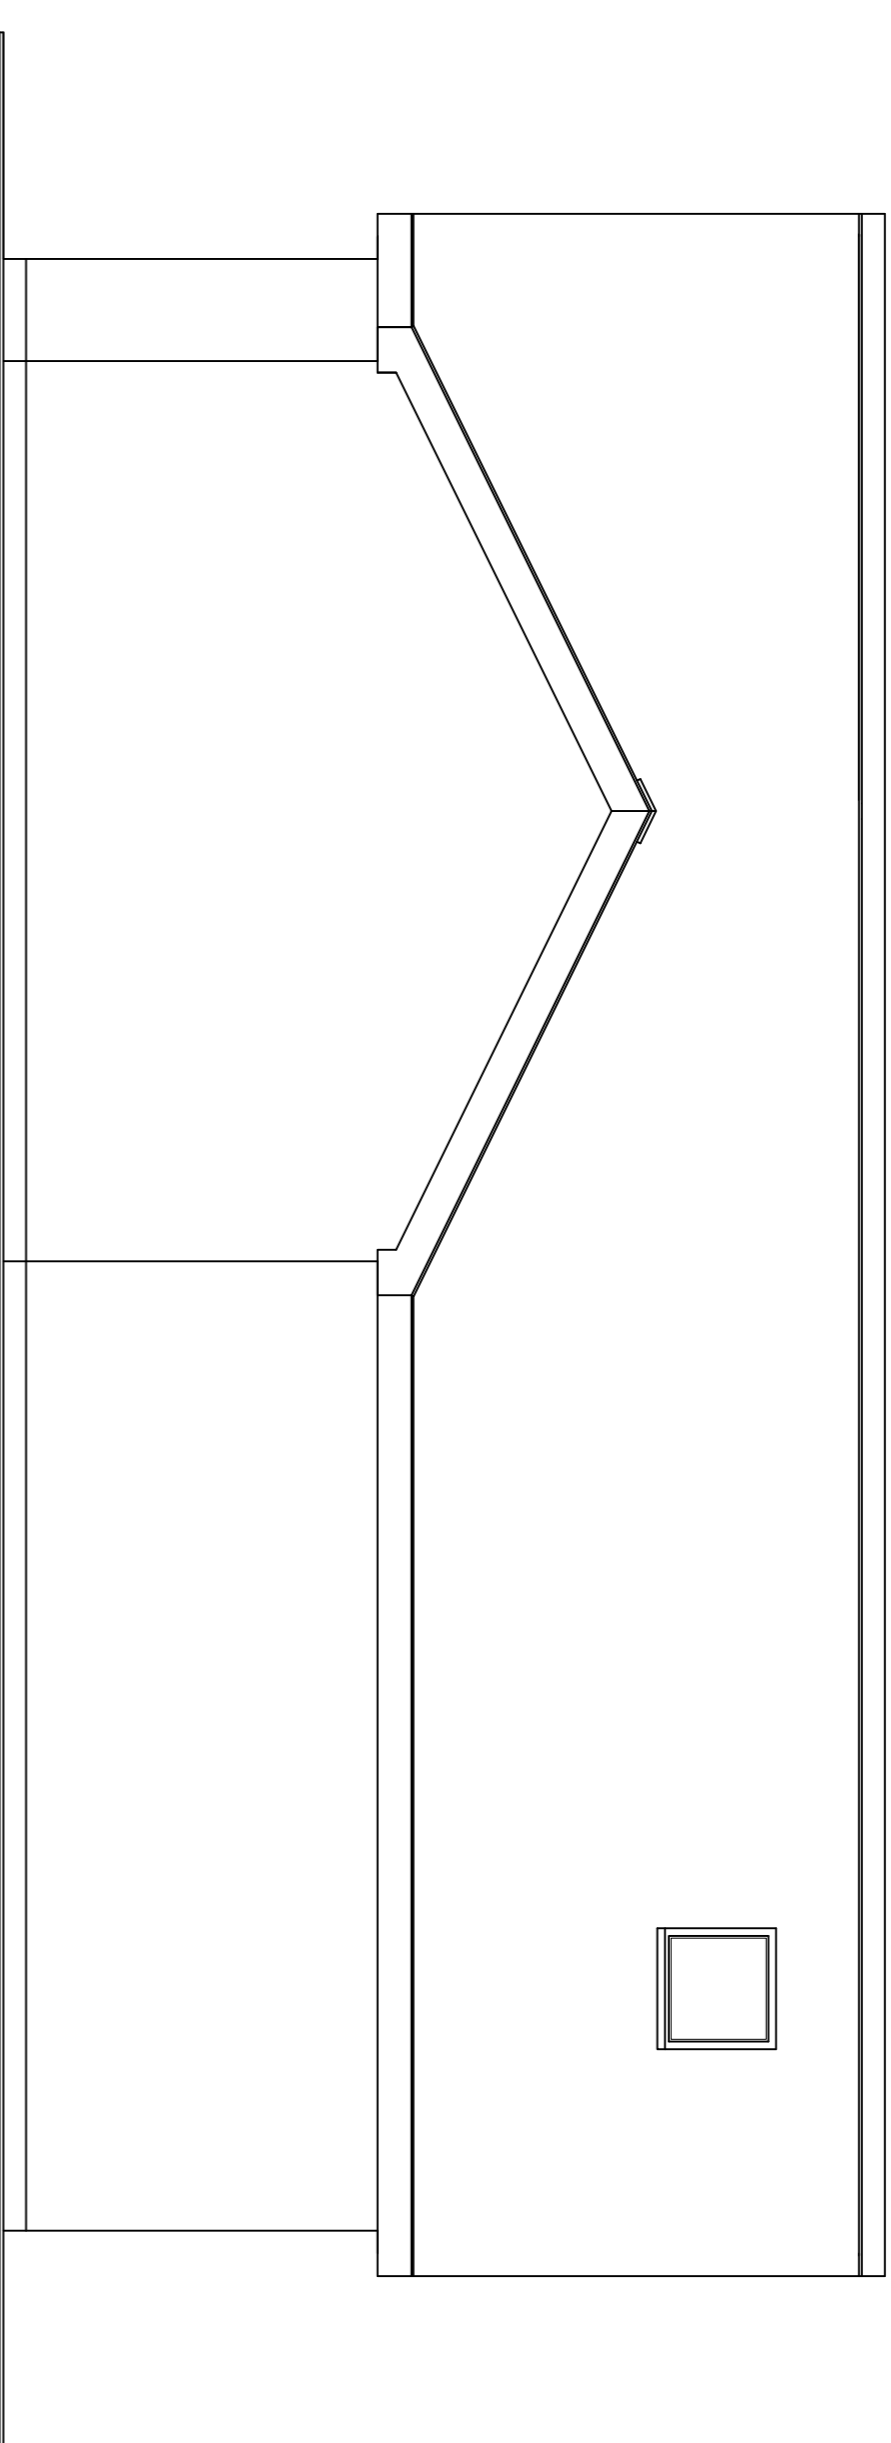


Proposed Side Elevation

Scale 1:50

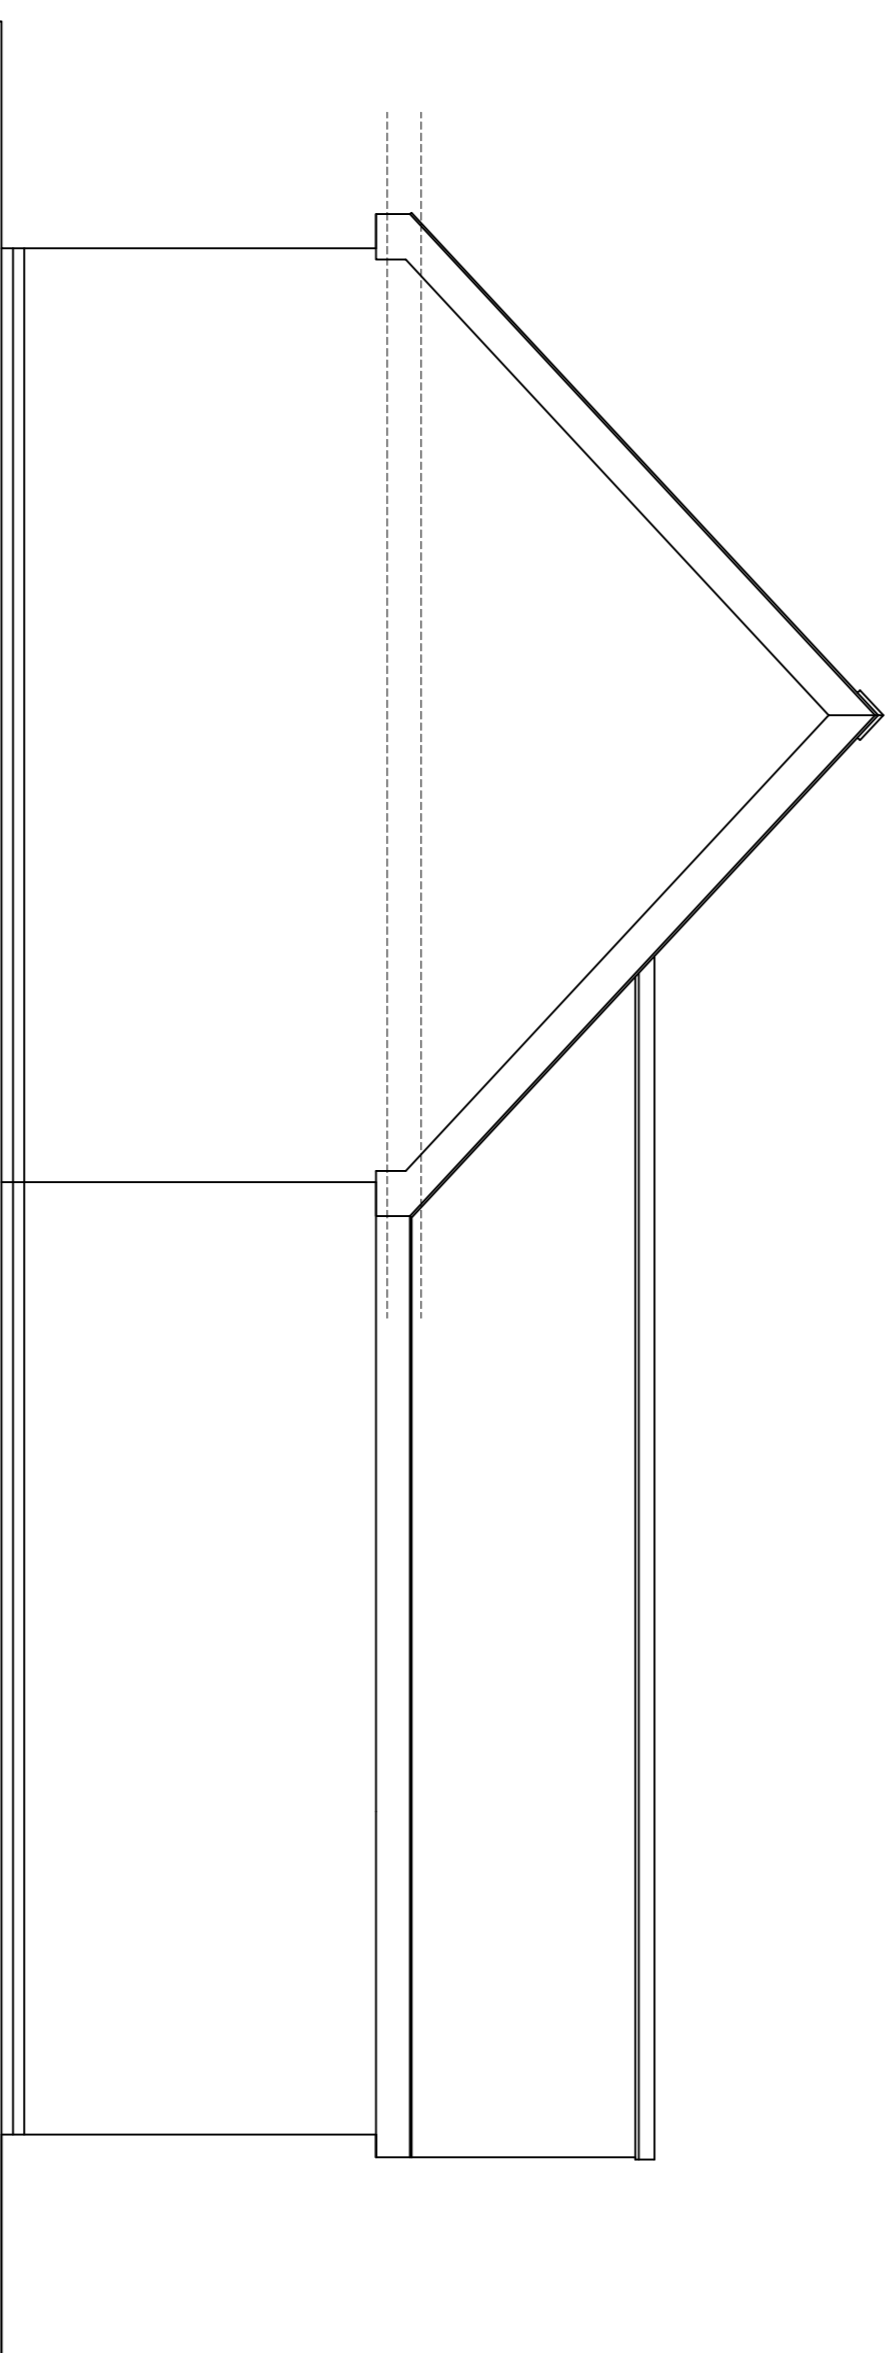

Proposed Rear Elevation

Scale 1:50

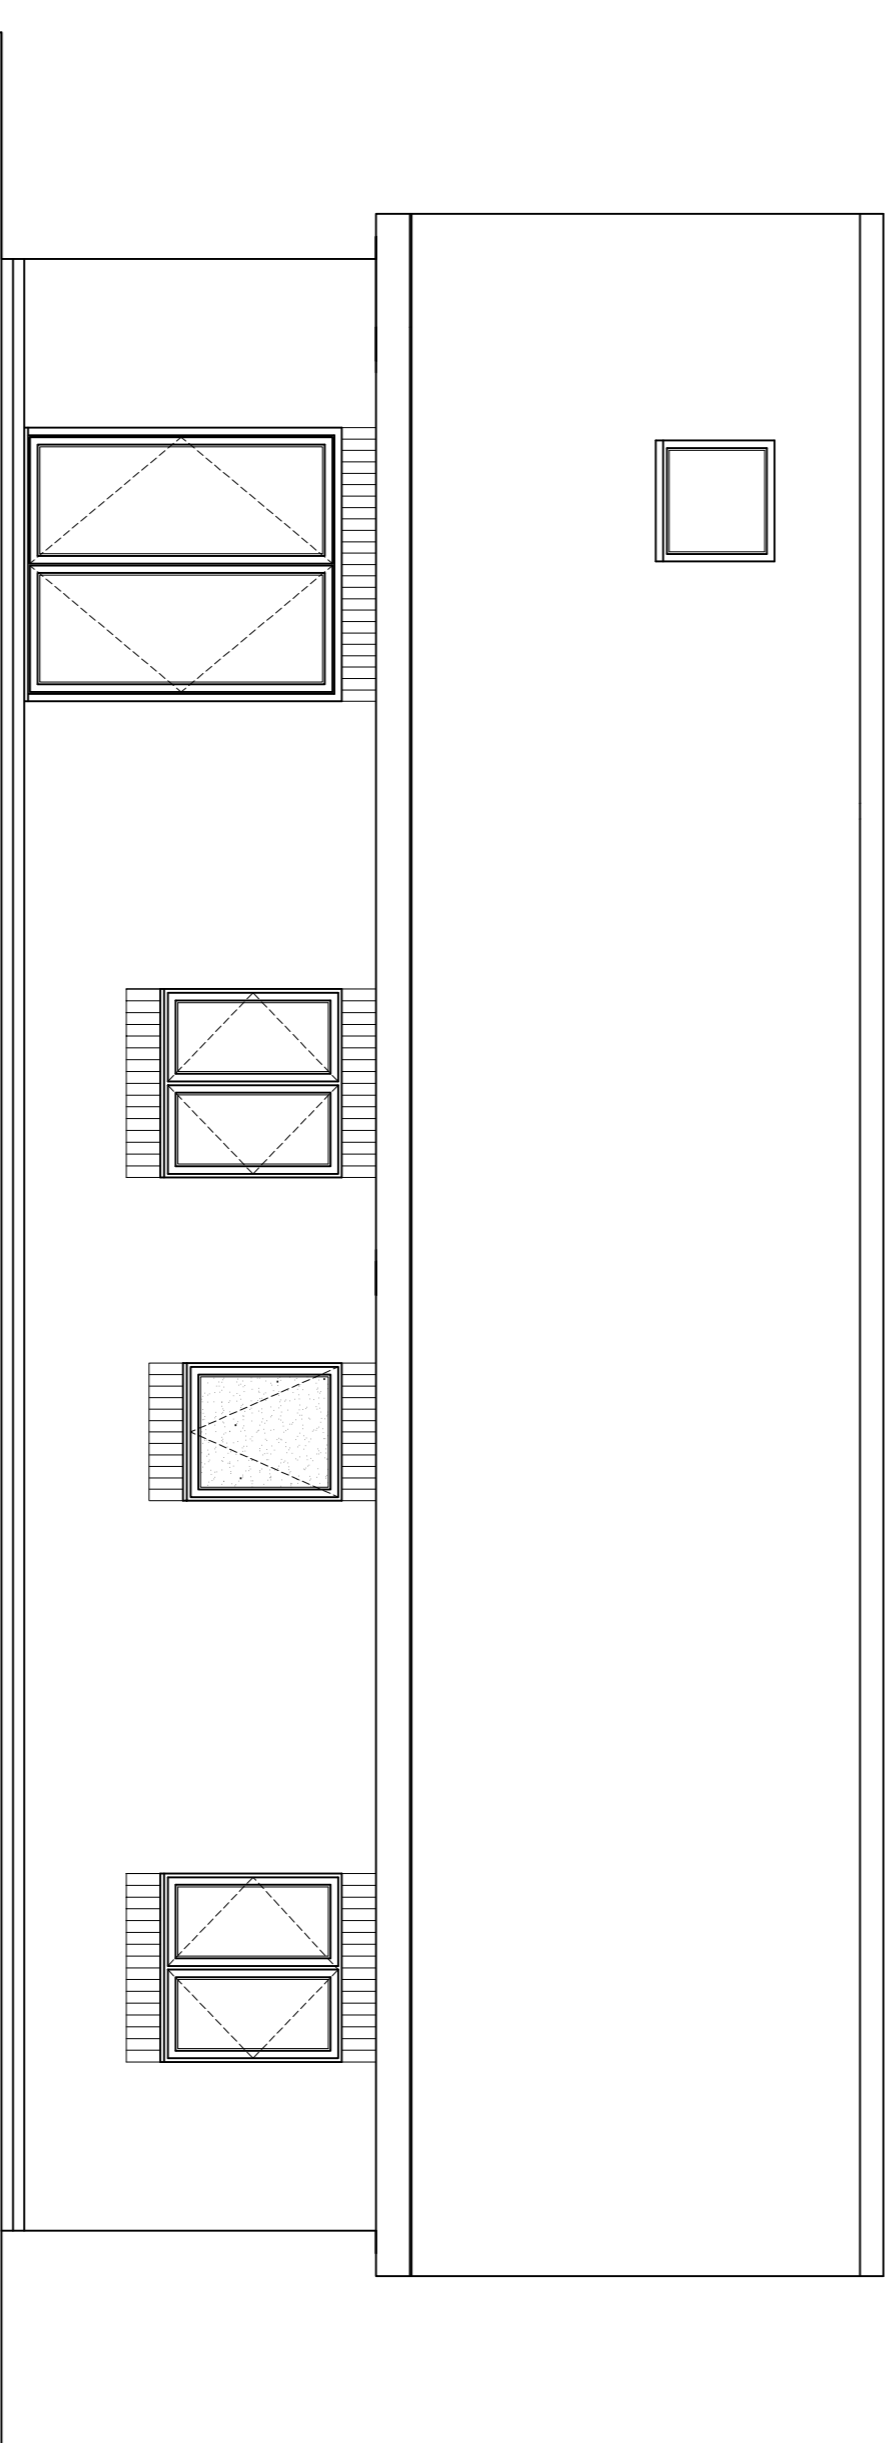

Proposed Side Elevation

Scale 1:50

Project Title  
Proposed detached dwelling

Client  
Mrs Cerami

Drawing Title  
Proposed elevations  
RE\_JD

**JWM** Design & Planning  
Architectural Design

24 Epping Hill Lane  
Woolwich  
London  
SE18 4TN  
UK 07731321521  
email: jwm@jwm-designandplanning.co.uk

Project Status

- Planning
- Preliminary
- Consent
- Tender
- Construction Issue

Scale 1:50  
Paper Size A1  
Date 03/09/2023  
Drawn JWM

Drawing No  
**A**  
102\_04\_05