
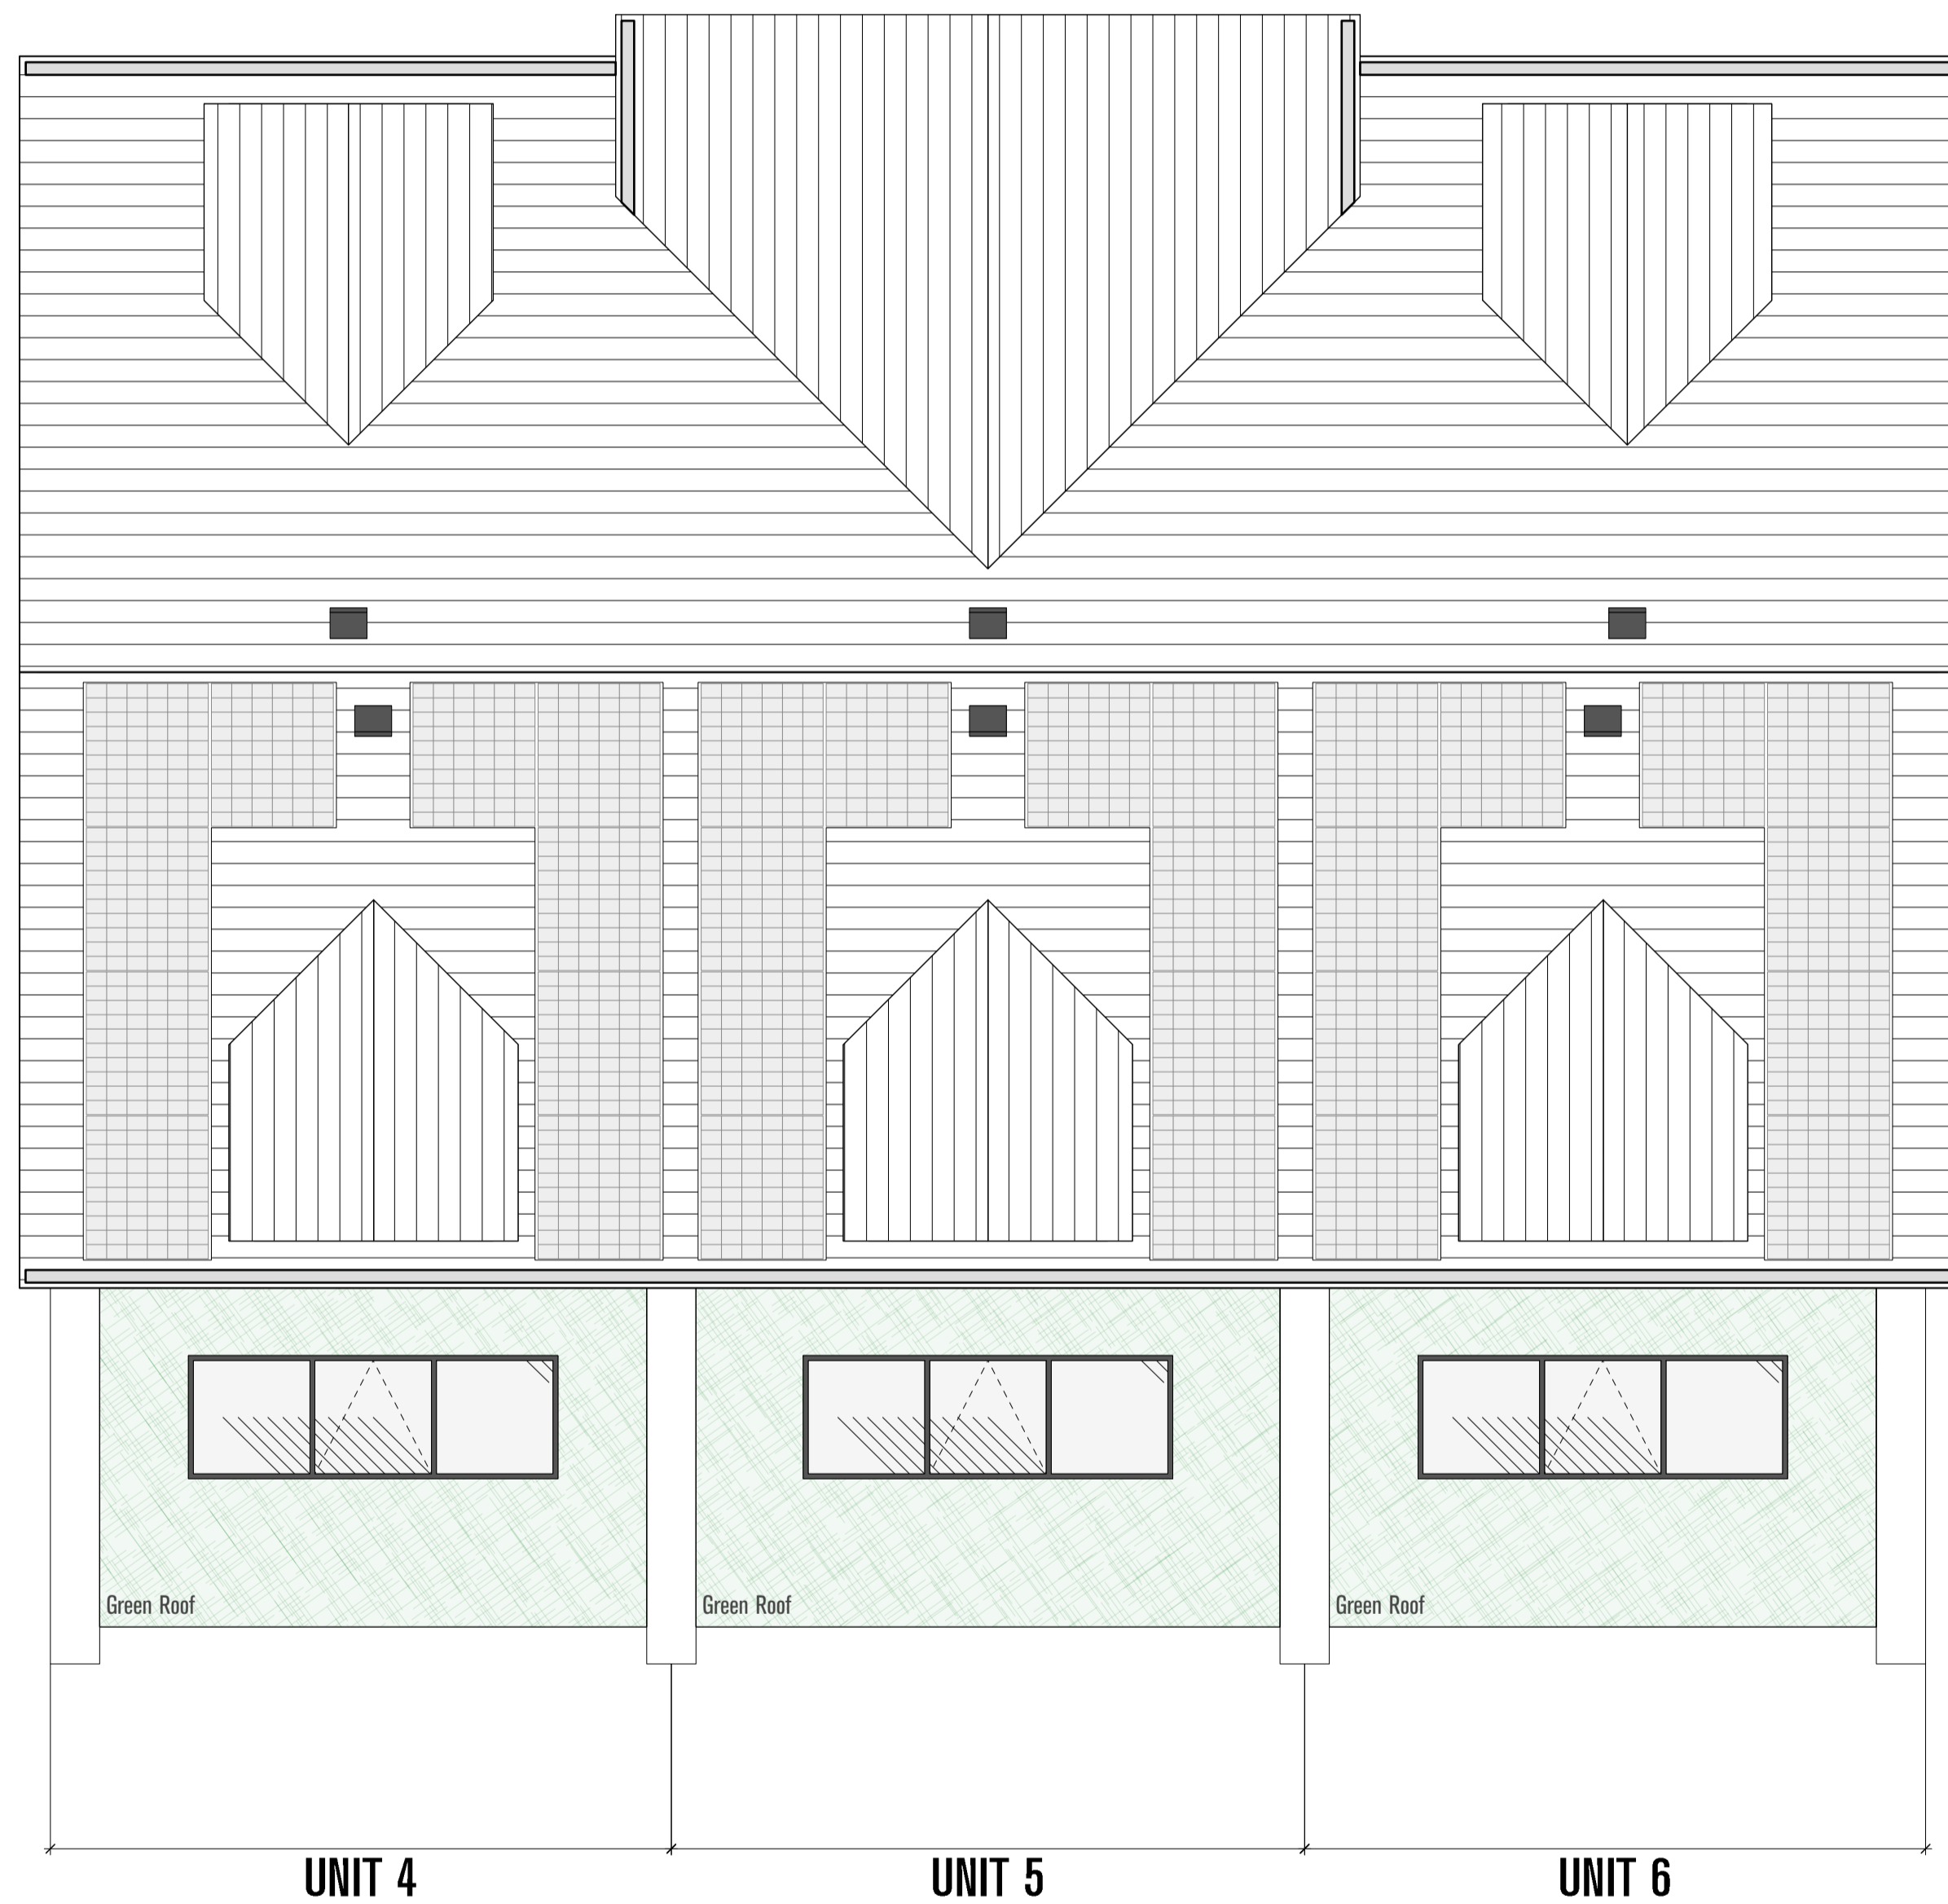


SCALE @ A1: 1:50
SCALE @ A3: 1:100

A1
A3

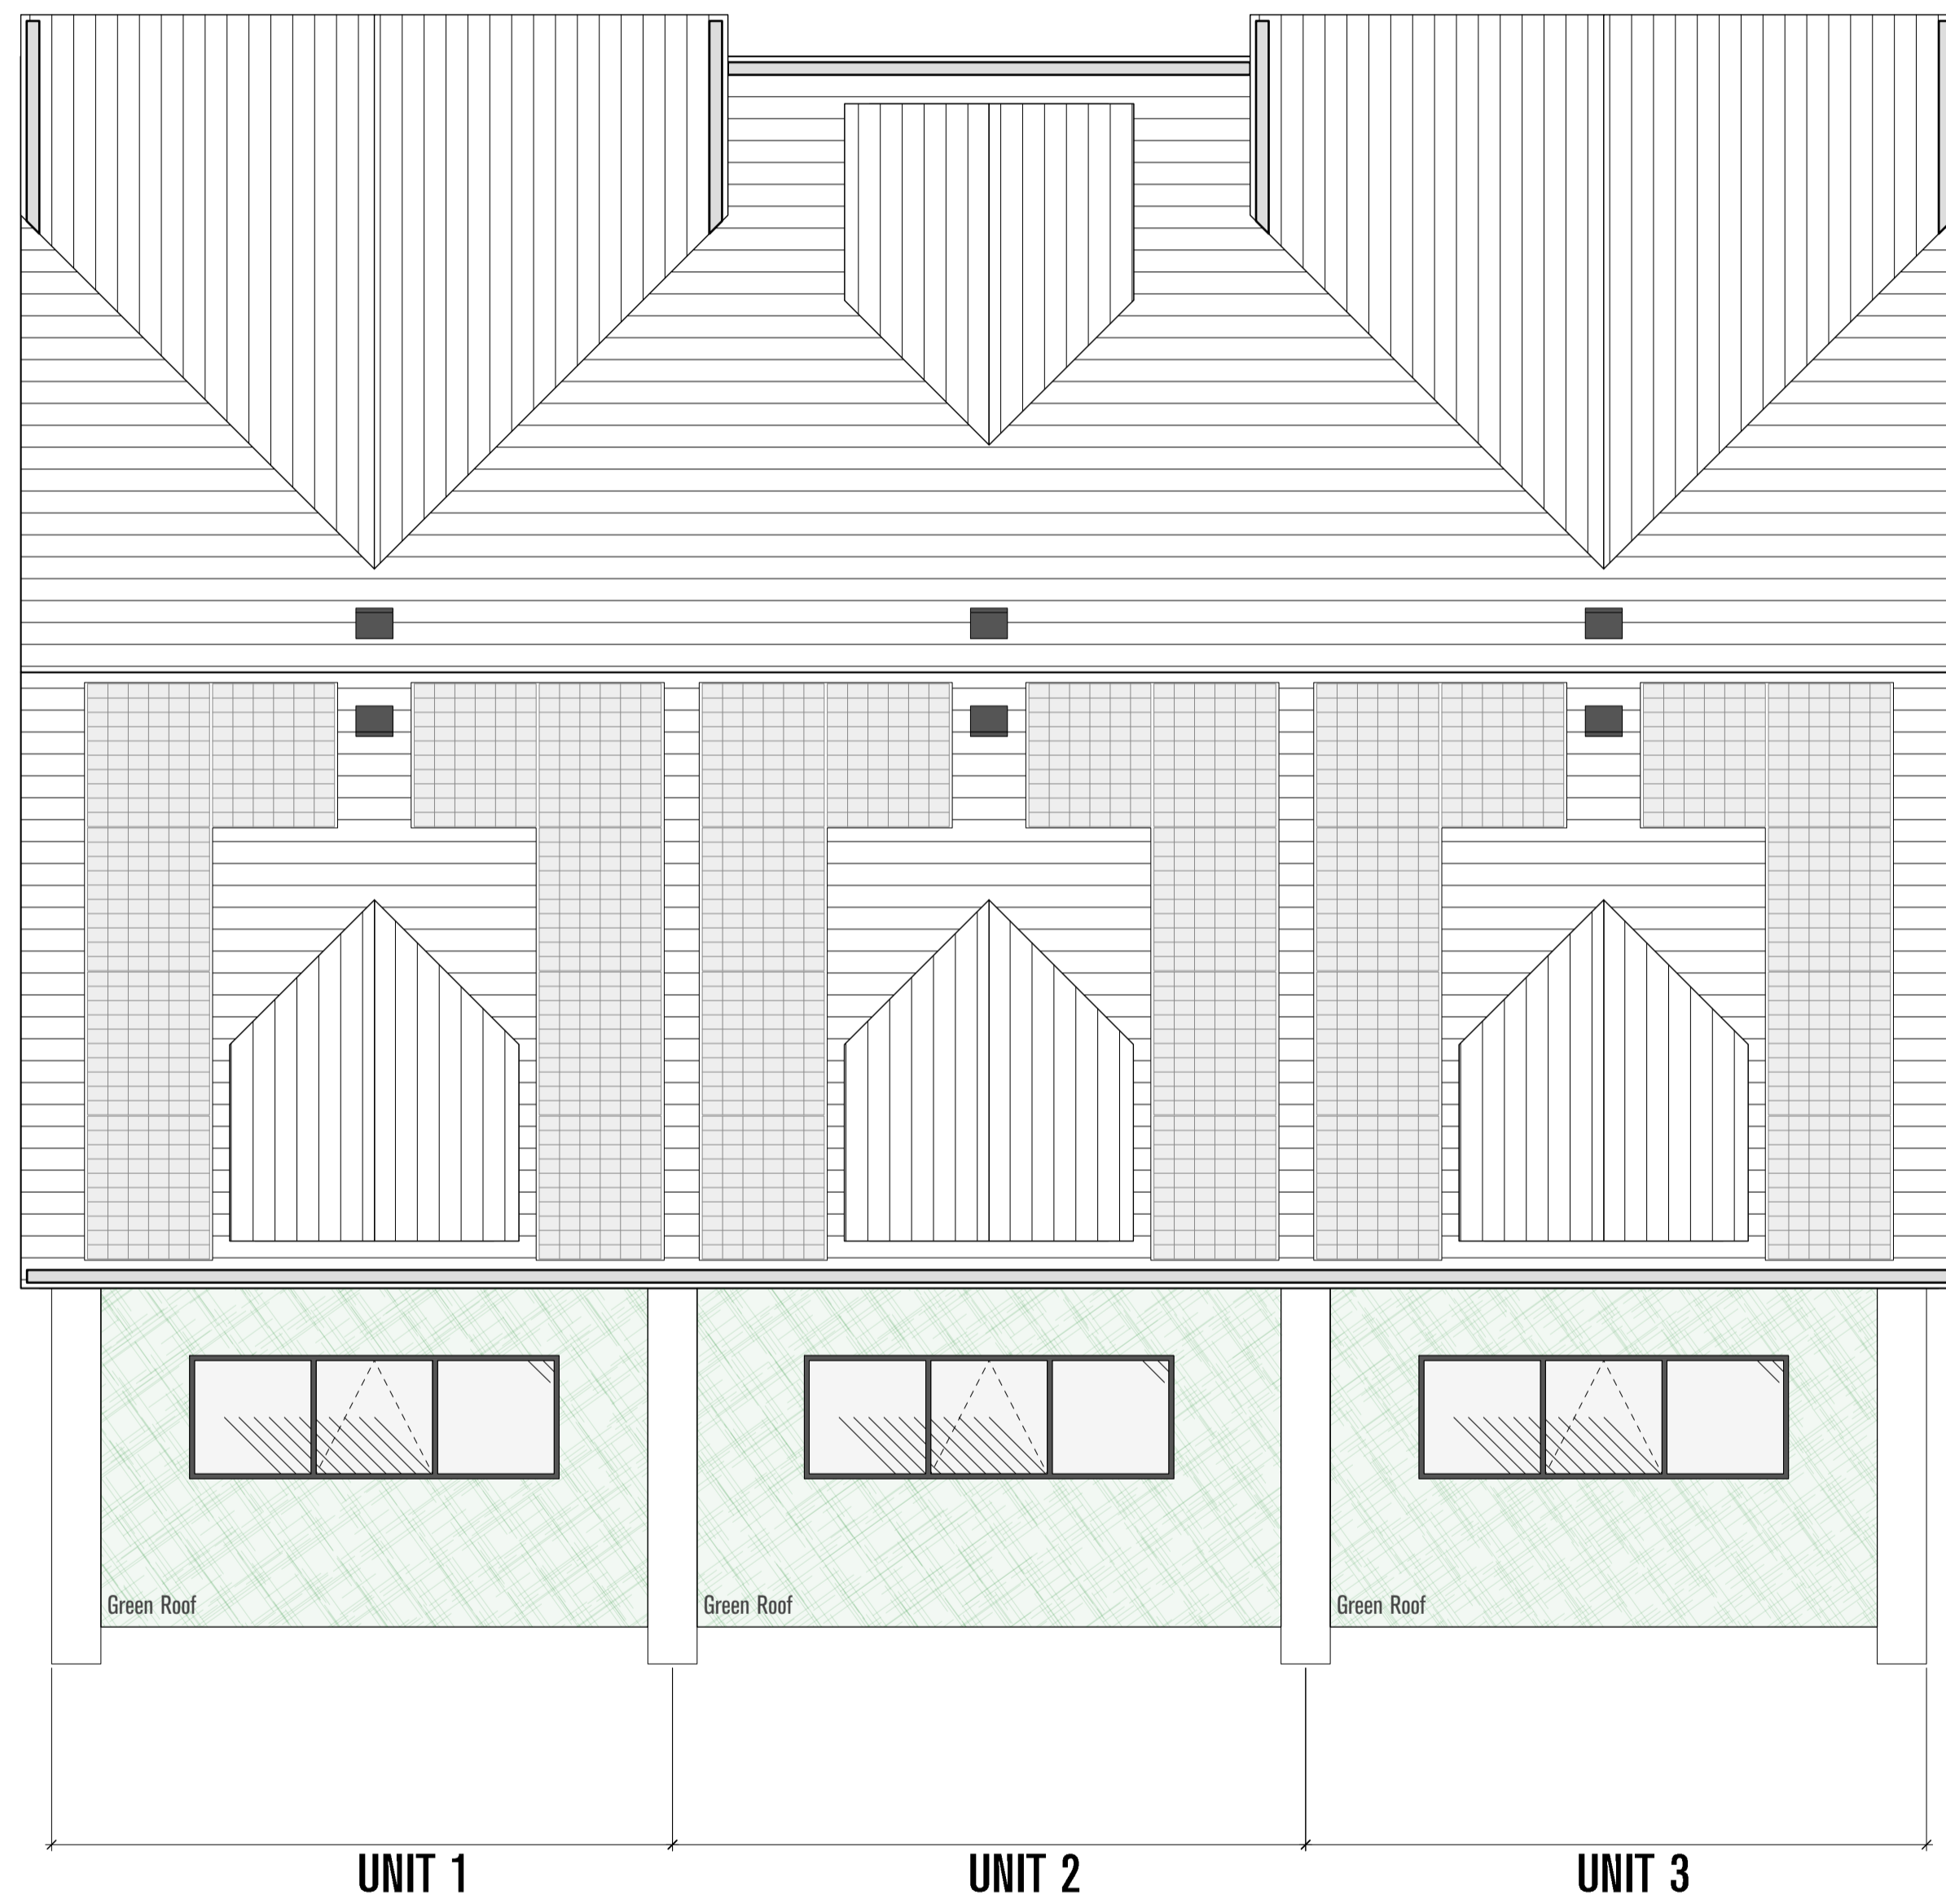

NOTES

- Default drawing size is A1
- To print at A3 please 'scale by 50%
- Check printed scale against scale bar above

DRAWING DATE: 30/08/2023
Sawkings Architects Ltd copyright 2023
This drawing must not be reproduced in part or whole without prior written consent.
Scale to be checked against scale bar as this drawing has been provided electronically.
Check and confirm all dimensions on site prior to commencing work.
IF IN DOUBT ASK.

REV.	DATE	NOTES
D1	02/06/2023	Draft issue for comment
D4	21/08/2023	Draft issue for comment
P1	30/08/2023	Planning Issue

PROJECT
Whitehall Works

CLIENT
Glenn Mullet

Sawkings Architects
The Box Hill Studio
1 The Quarry,
Batchworth,
Surrey RH3 7BY

sawkings architects

T 01737 845580
E hello@sawkingsarchitects.com
W www.sawkingsarchitects.com

RIBA Chartered Practice

STATUS PLANNING	DRAWN BY IL	CHECKED BY GMF
JOB NO. A4560	DRAWING NO. 2103	REV P1
DRAWING TITLE Proposed GA Roof Plans		

HAZARDS LEADING TO UNUSUAL OR SIGNIFICANT RISK DURING THE CONSTRUCTION PROCESS ARE IDENTIFIED ON THIS DRAWING AS:
SAWKINGS ARCHITECTS SPECIFIC RISKS & HAZARDS:

NOTE: THE LIST ABOVE IDENTIFIES CERTAIN RISKS WHICH ARE DEEMED TO BE UNUSUAL, ABNORMAL OR UNEXPECTED TO A COMPETENT CONTRACTOR CARRYING OUT WORK OF THIS NATURE BUT DOES NOT COVER ALL POSSIBLE SITUATIONS WHICH MAY BE ENCOUNTERED DURING THE CONSTRUCTION PROCESS. IT IS THEREFORE THE MAIN CONTRACTOR'S RESPONSIBILITY TO IDENTIFY ANY FURTHER RISKS/HAZARDS AND TAKE APPROPRIATE ACTION.