

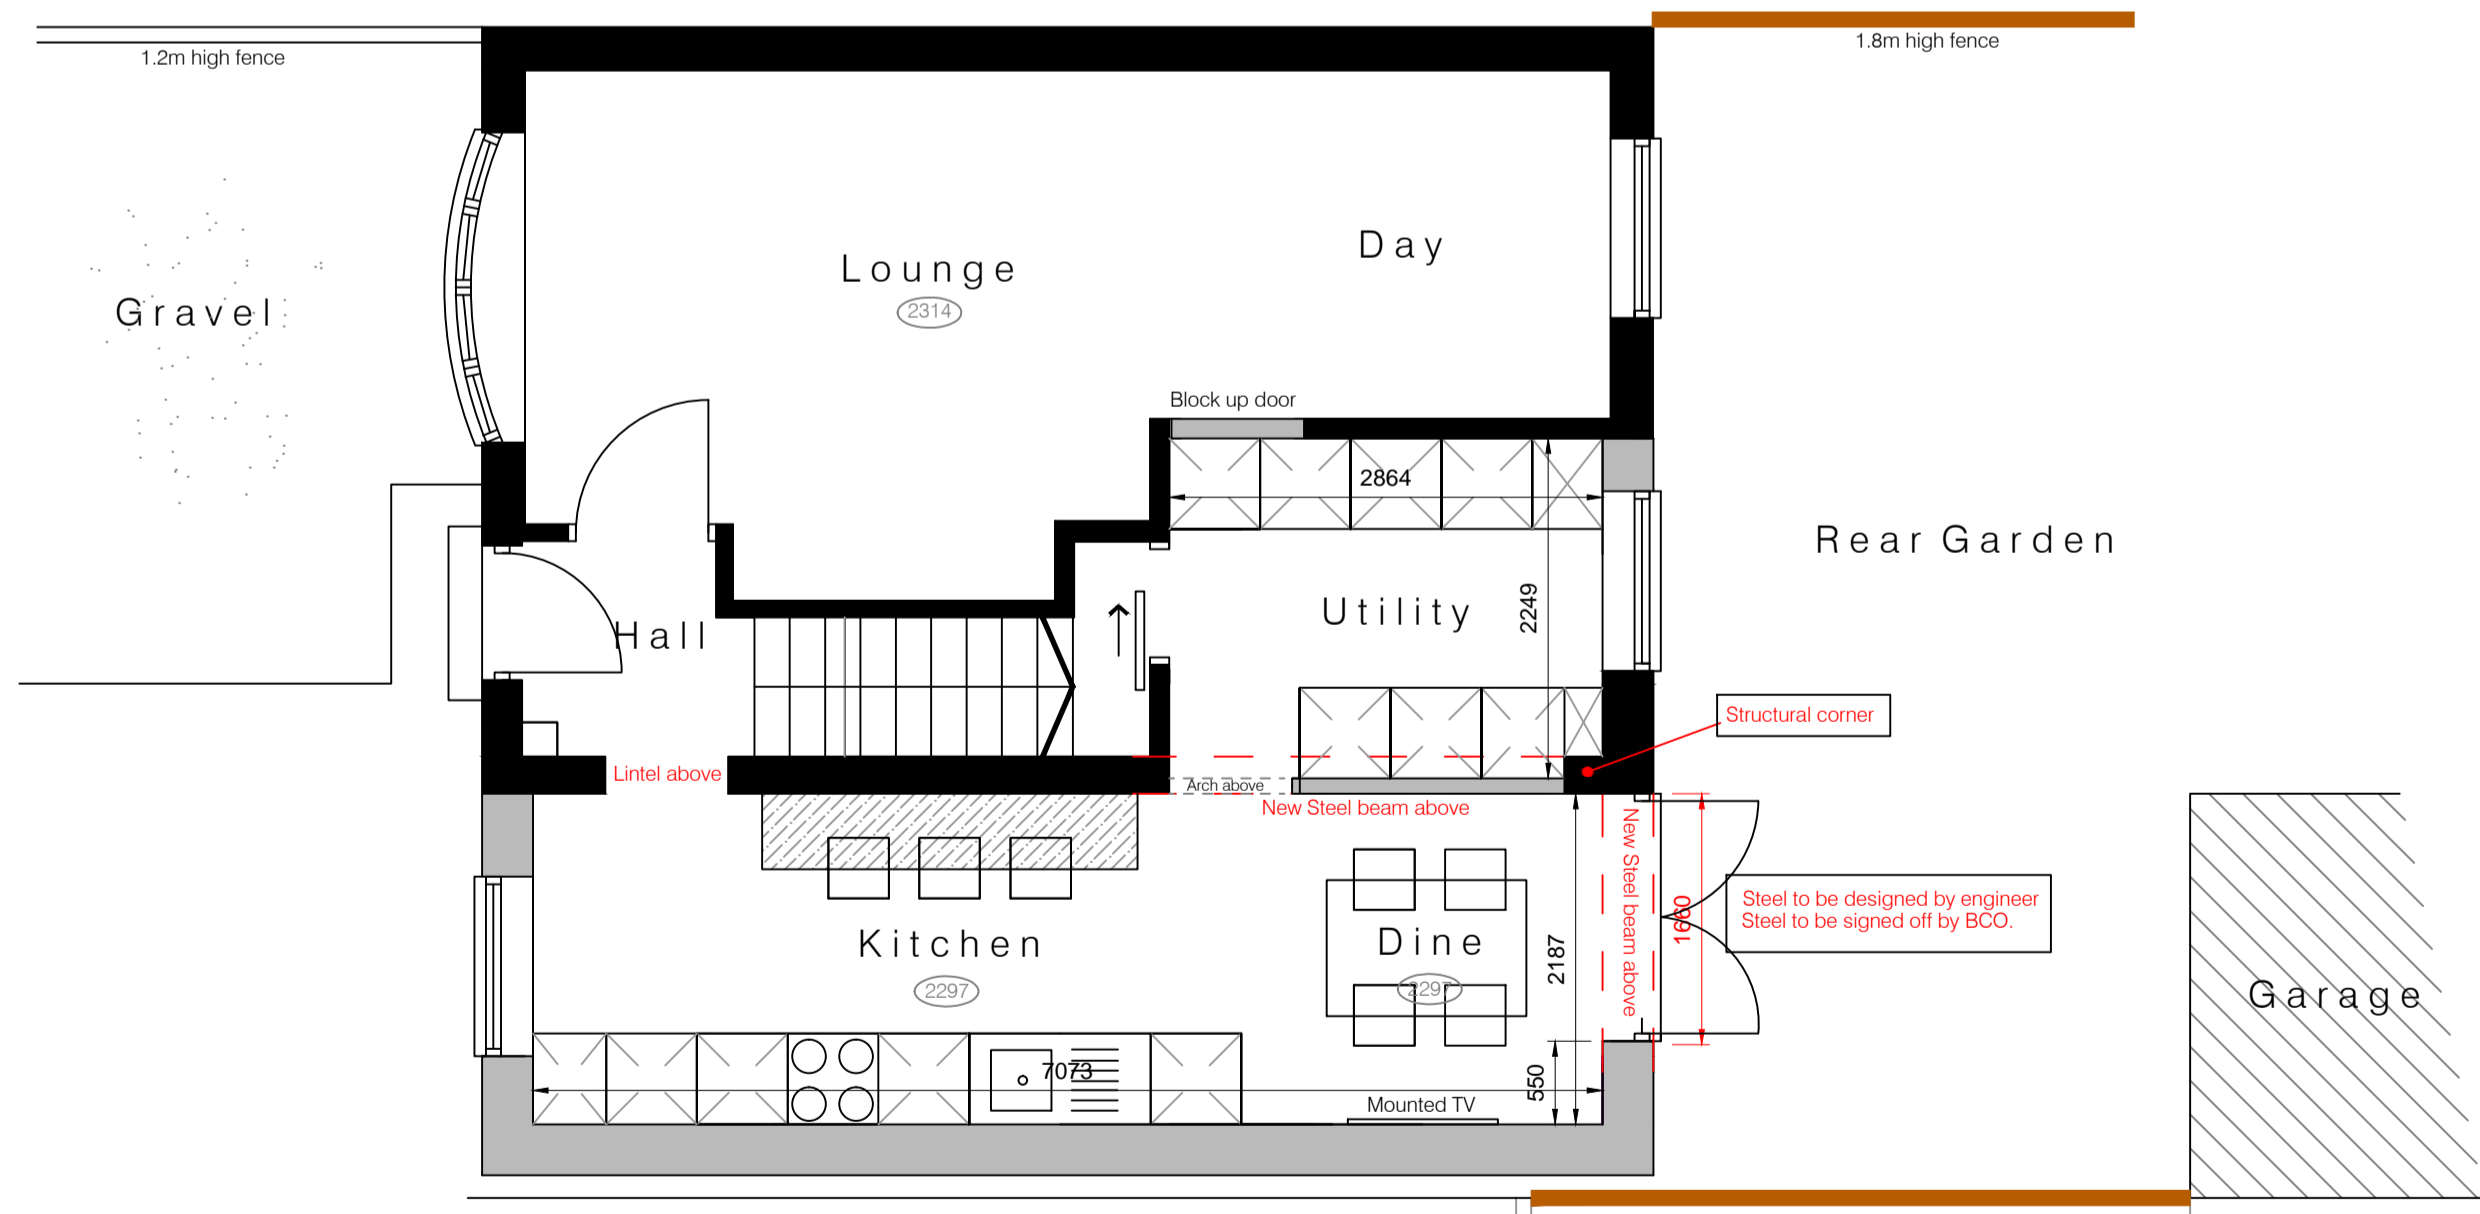
 


1:100

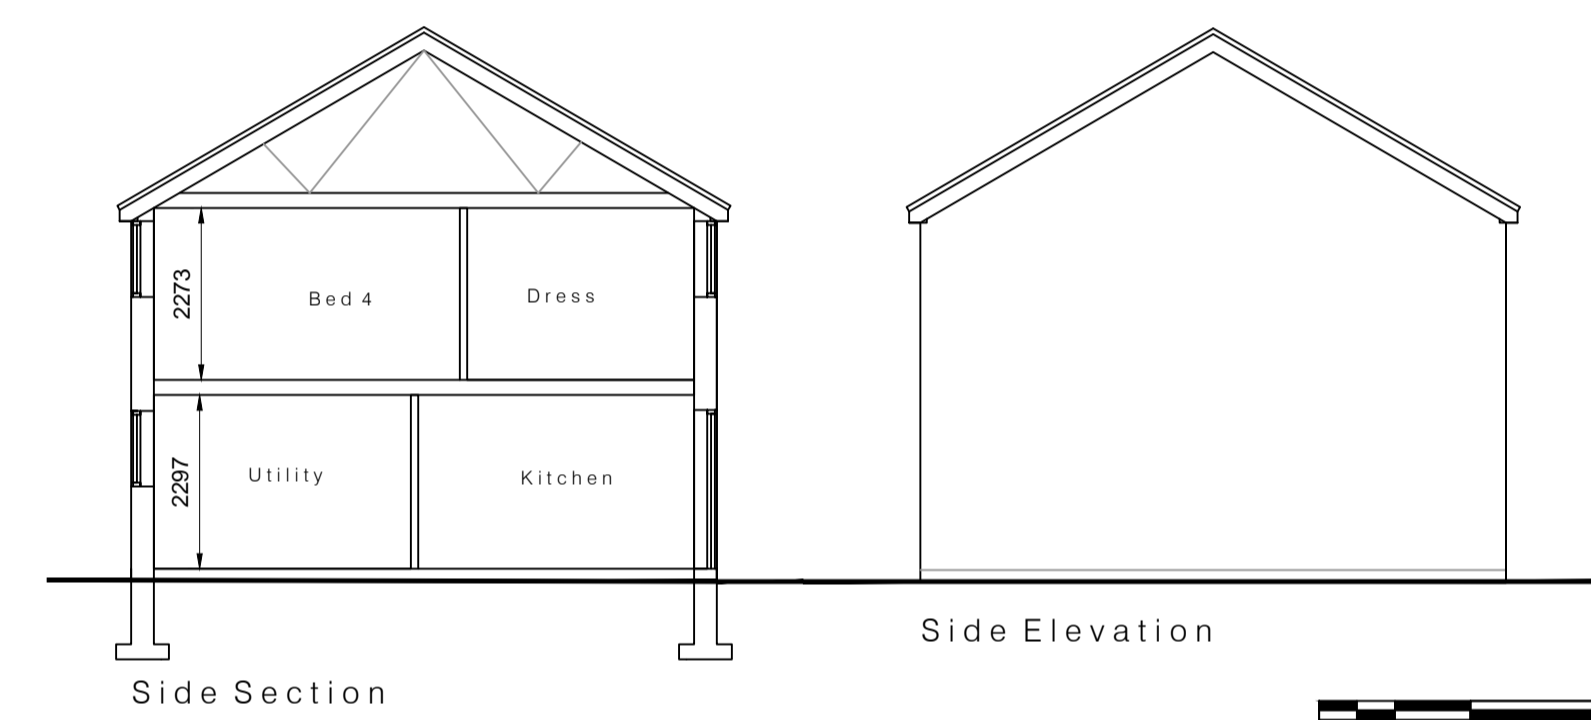

Ground Floor Plan

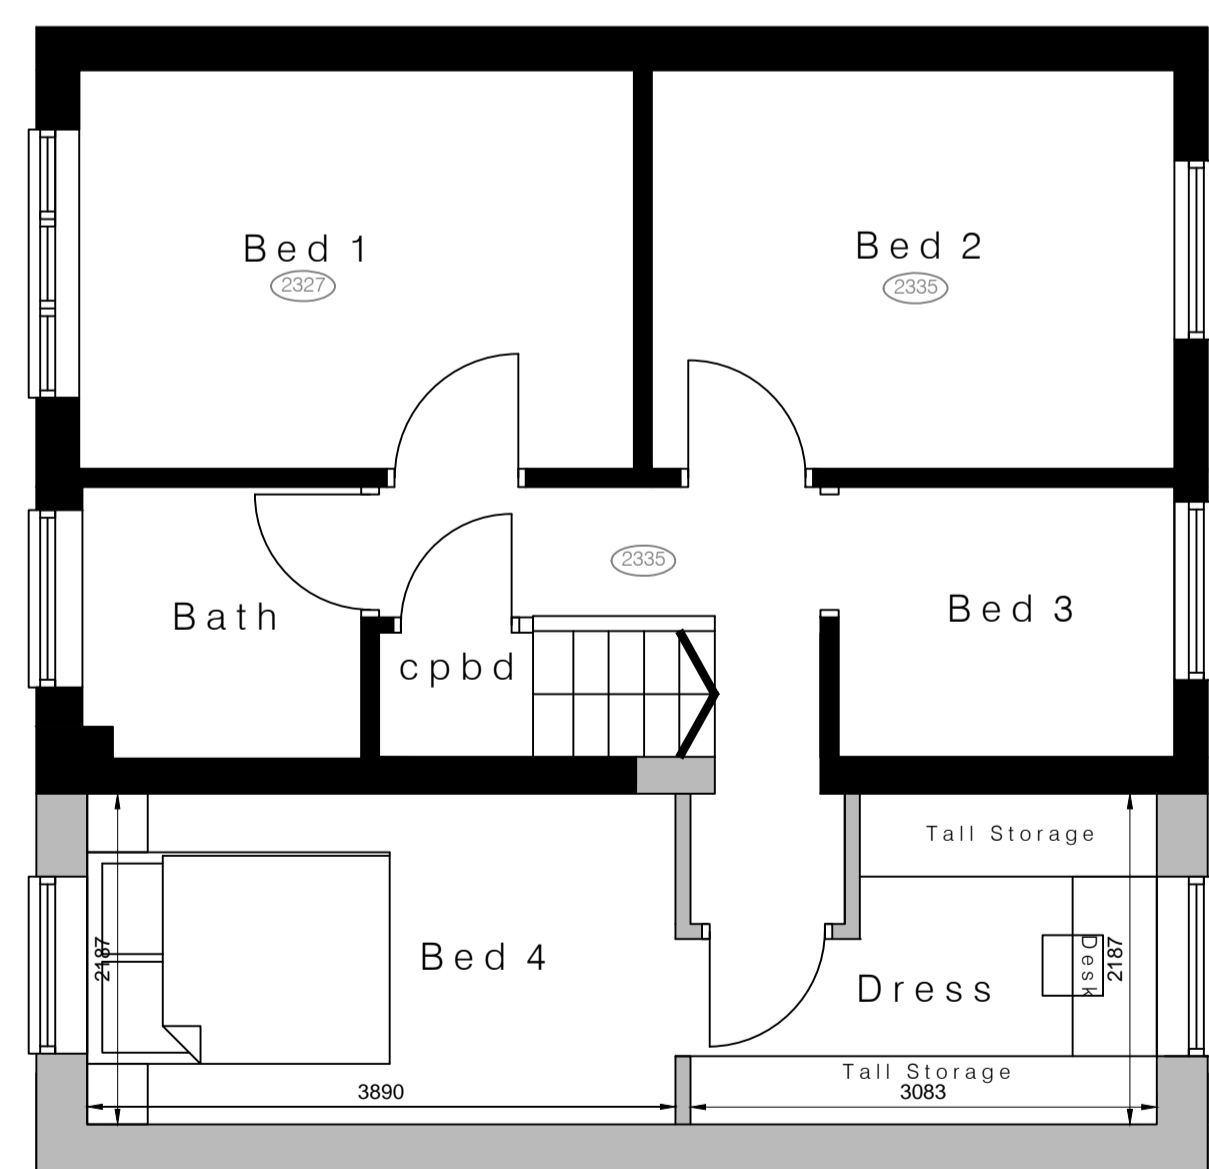

First Floor Plan

1:50

Drawing Title

PROPOSED SCHEME

Drawing Revisions

Revisions	Date	Description	DR	CH

Client
 ELM

Job address
 39 BEECH AVE
 THORNGUMBALD
 HU12 9QP
 EAST RIDING OF YORKSHIRE

All dimensions must be checked on site and not scaled from this drawing, any discrepancies to be reported to the architect.
 The Contractor shall make a survey of the site and shall be responsible for obtaining all dimensions and levels necessary for the proper construction of works as indicated.

Drawing Status
 PLANNING

Date	15/09/23	Checked
Drawing Scale	A1- 1:50 & 1:100	Approved
Drawing No.	1536.02	Rev