




Front Elevation (West)

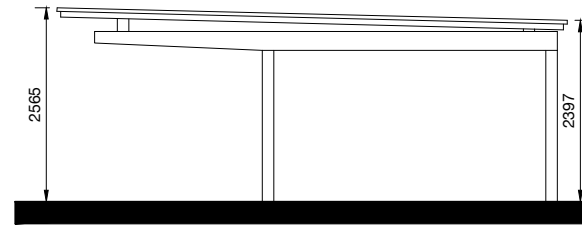


Side Elevation (South)

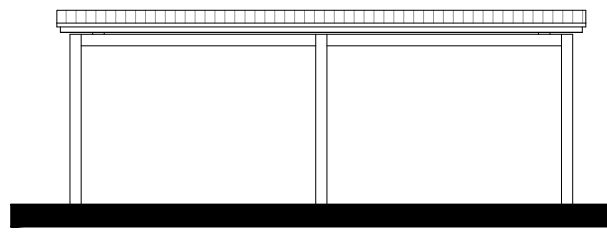


Rear Elevation (East)

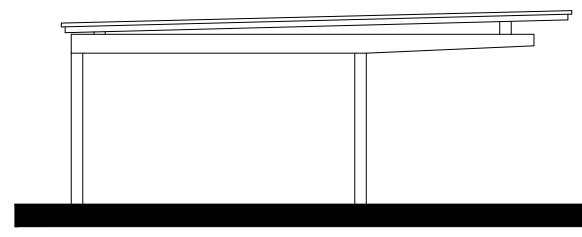


Side Elevation (North)

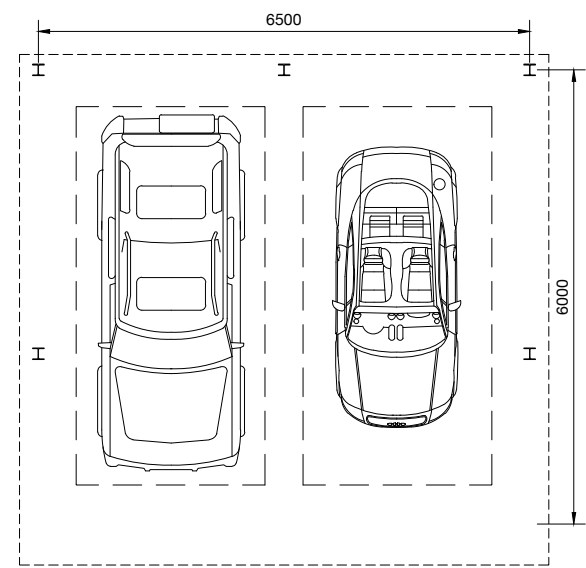

Floor Plan

 

Roof Plan

 

Scale 1:100

Rev.	Date	Detail
------	------	--------

Status: Planning Issue



Halo Architects Ltd.
 The Old Fire Station, Pycroft Road, Chertsey KT16 9HL
 Tel: 01344 592453 Email: enquiries@haloarchitects.co.uk
www.haloarchitects.co.uk

Client: Ms Suzanne Dear

Project Title: Crestwood House
 Devenish Lane
 Ascot SL5 9QU

Drawing Title: Proposed Carport - Floor Plans & Elevations

Scale	Date	Drawn
1:100@A3	08.2023	KF

Job No.	Drawing No.	Rev.
HA23-247	P004	-