



1 0G. PROPOSED GROUND FLOOR
 1:100

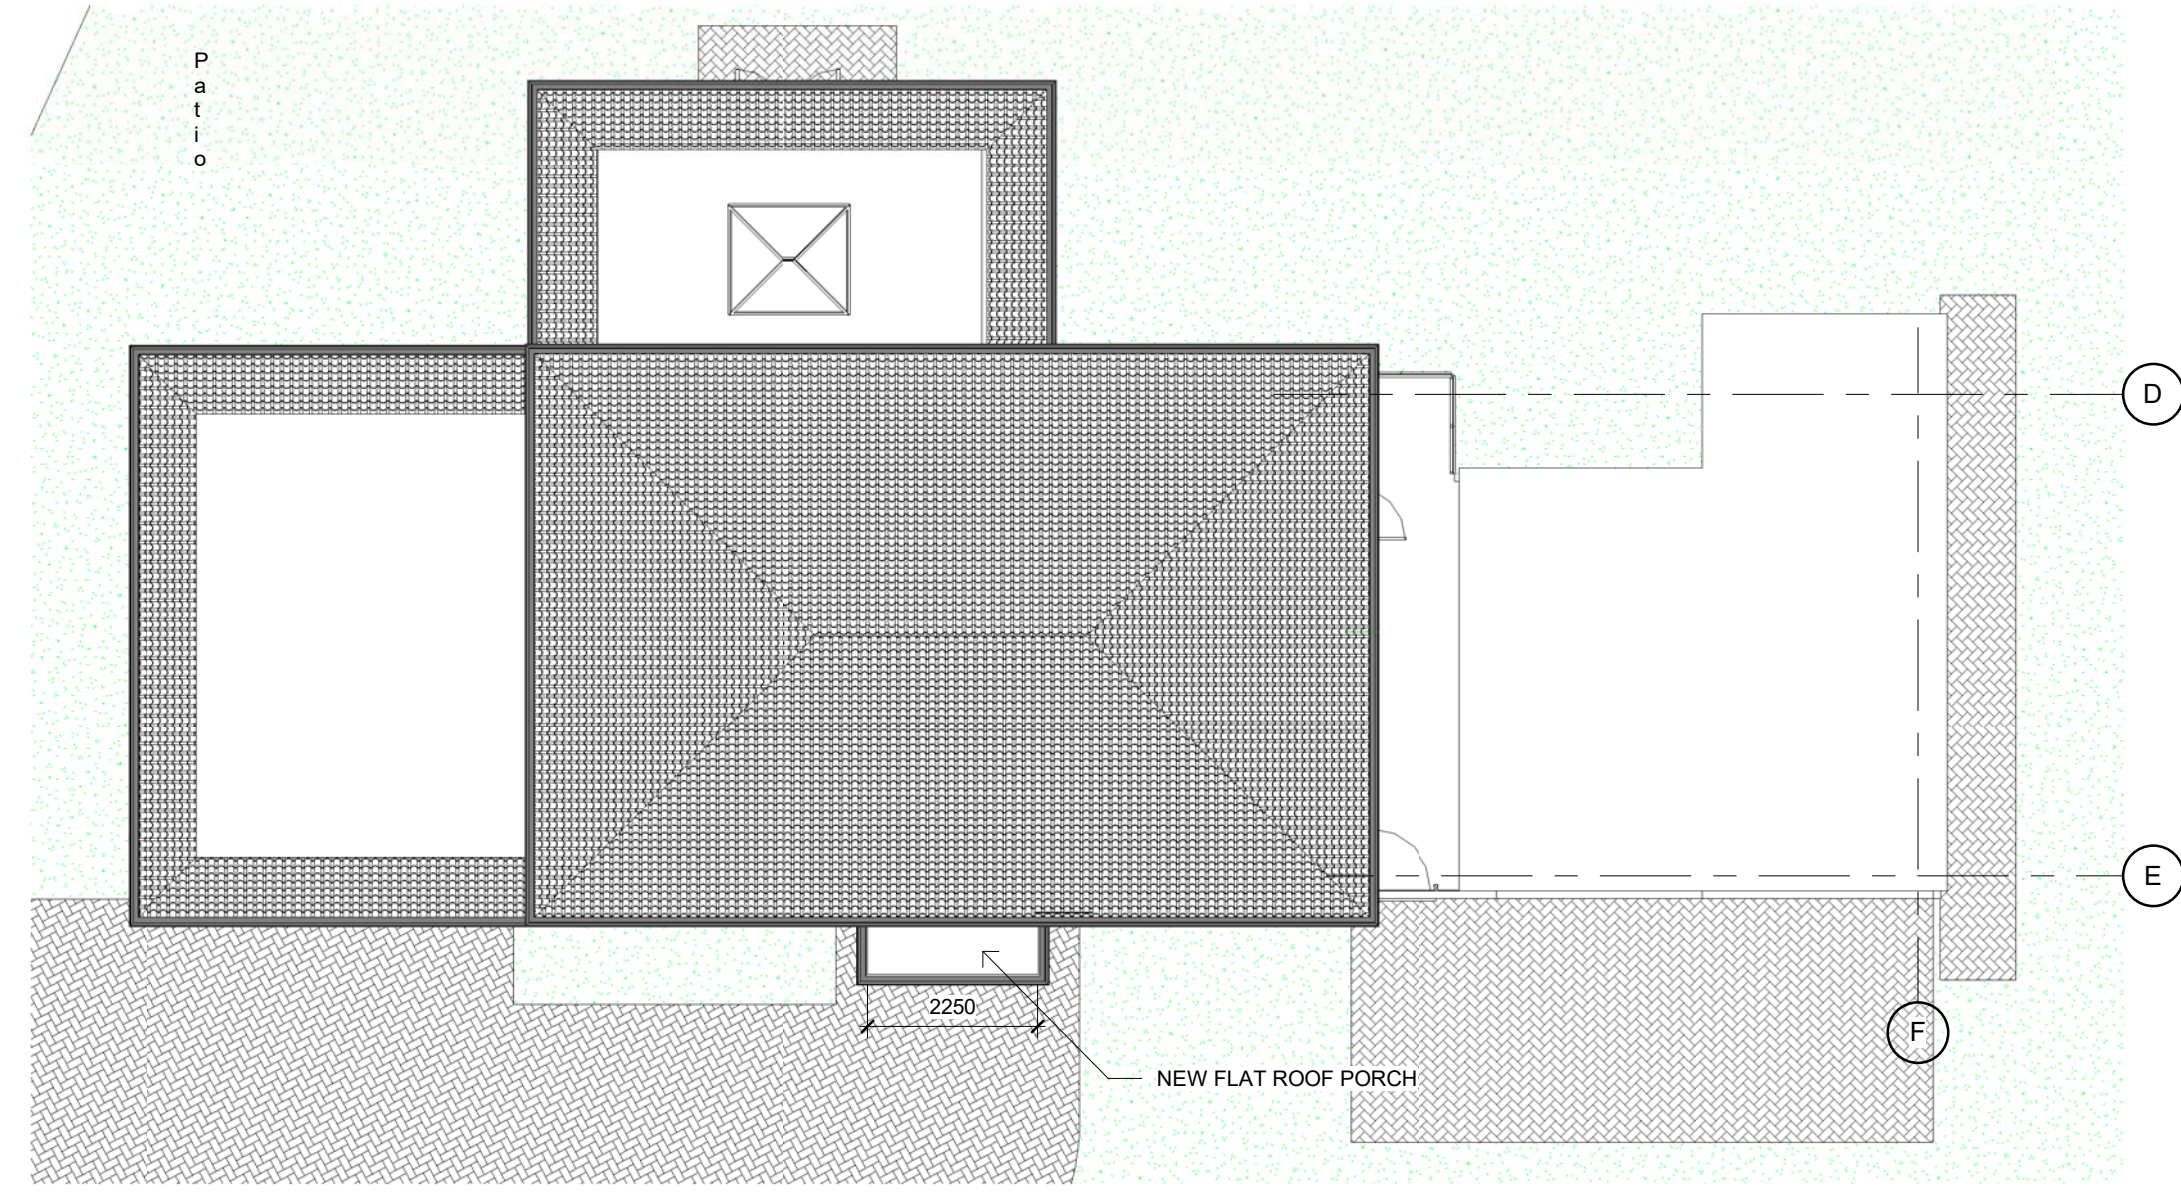

2 Roof Plan
 1:100

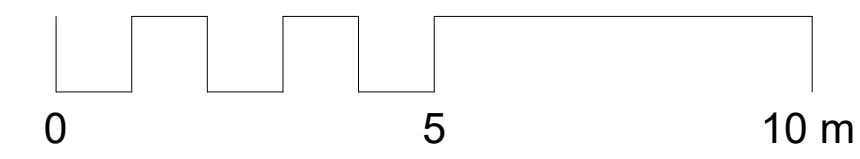

2	311023 AT	Issued to planning
1	03/03/23 AT	issued for comment, survey developed

Rev.	DD/MM/YY	Initials - Description
------	----------	------------------------

at | Designed Ltd.
 at | Designed Ltd. T +44 (0)7566 854 732
 25 Woodend Drive Andy@atdesigned.com
 Ascot, SL5 9BD www.atdesigned.com

Project: Grenville St Marys Hill Ascot

Client: Mr and Mrs Longley
 Drawing: Proposed Floor Plans

Date: 05/21/20
 Scale: 1 : 100 @ A1
 Drawn By: AT
 Drawing No: 1557_0006
 Revision: 2

Preliminary [X] Tender [] Construction []