



This drawing is the copyright of the architects.
All dimensions and conditions to be verified on site prior to proceeding.
Unless otherwise stated standard industry solutions apply.
All dimensions are to finishes.

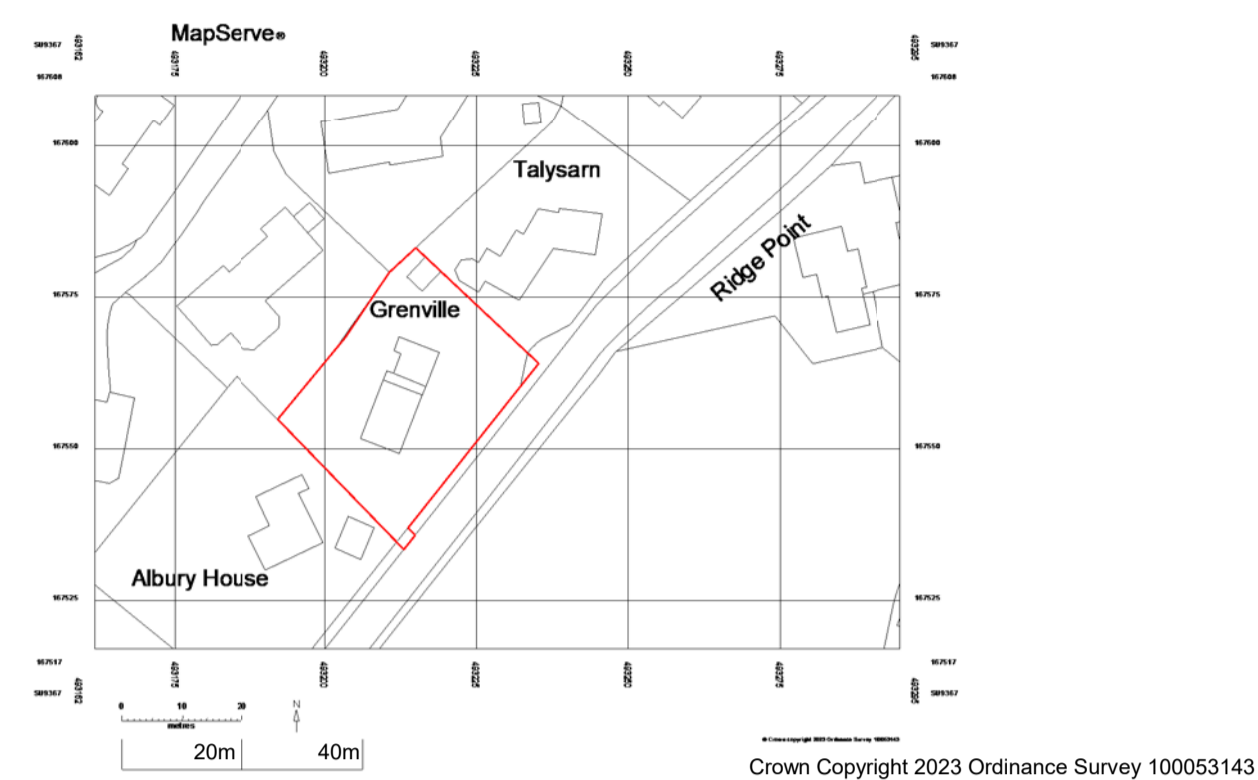

1 LOCATION PLAN
1: 1250

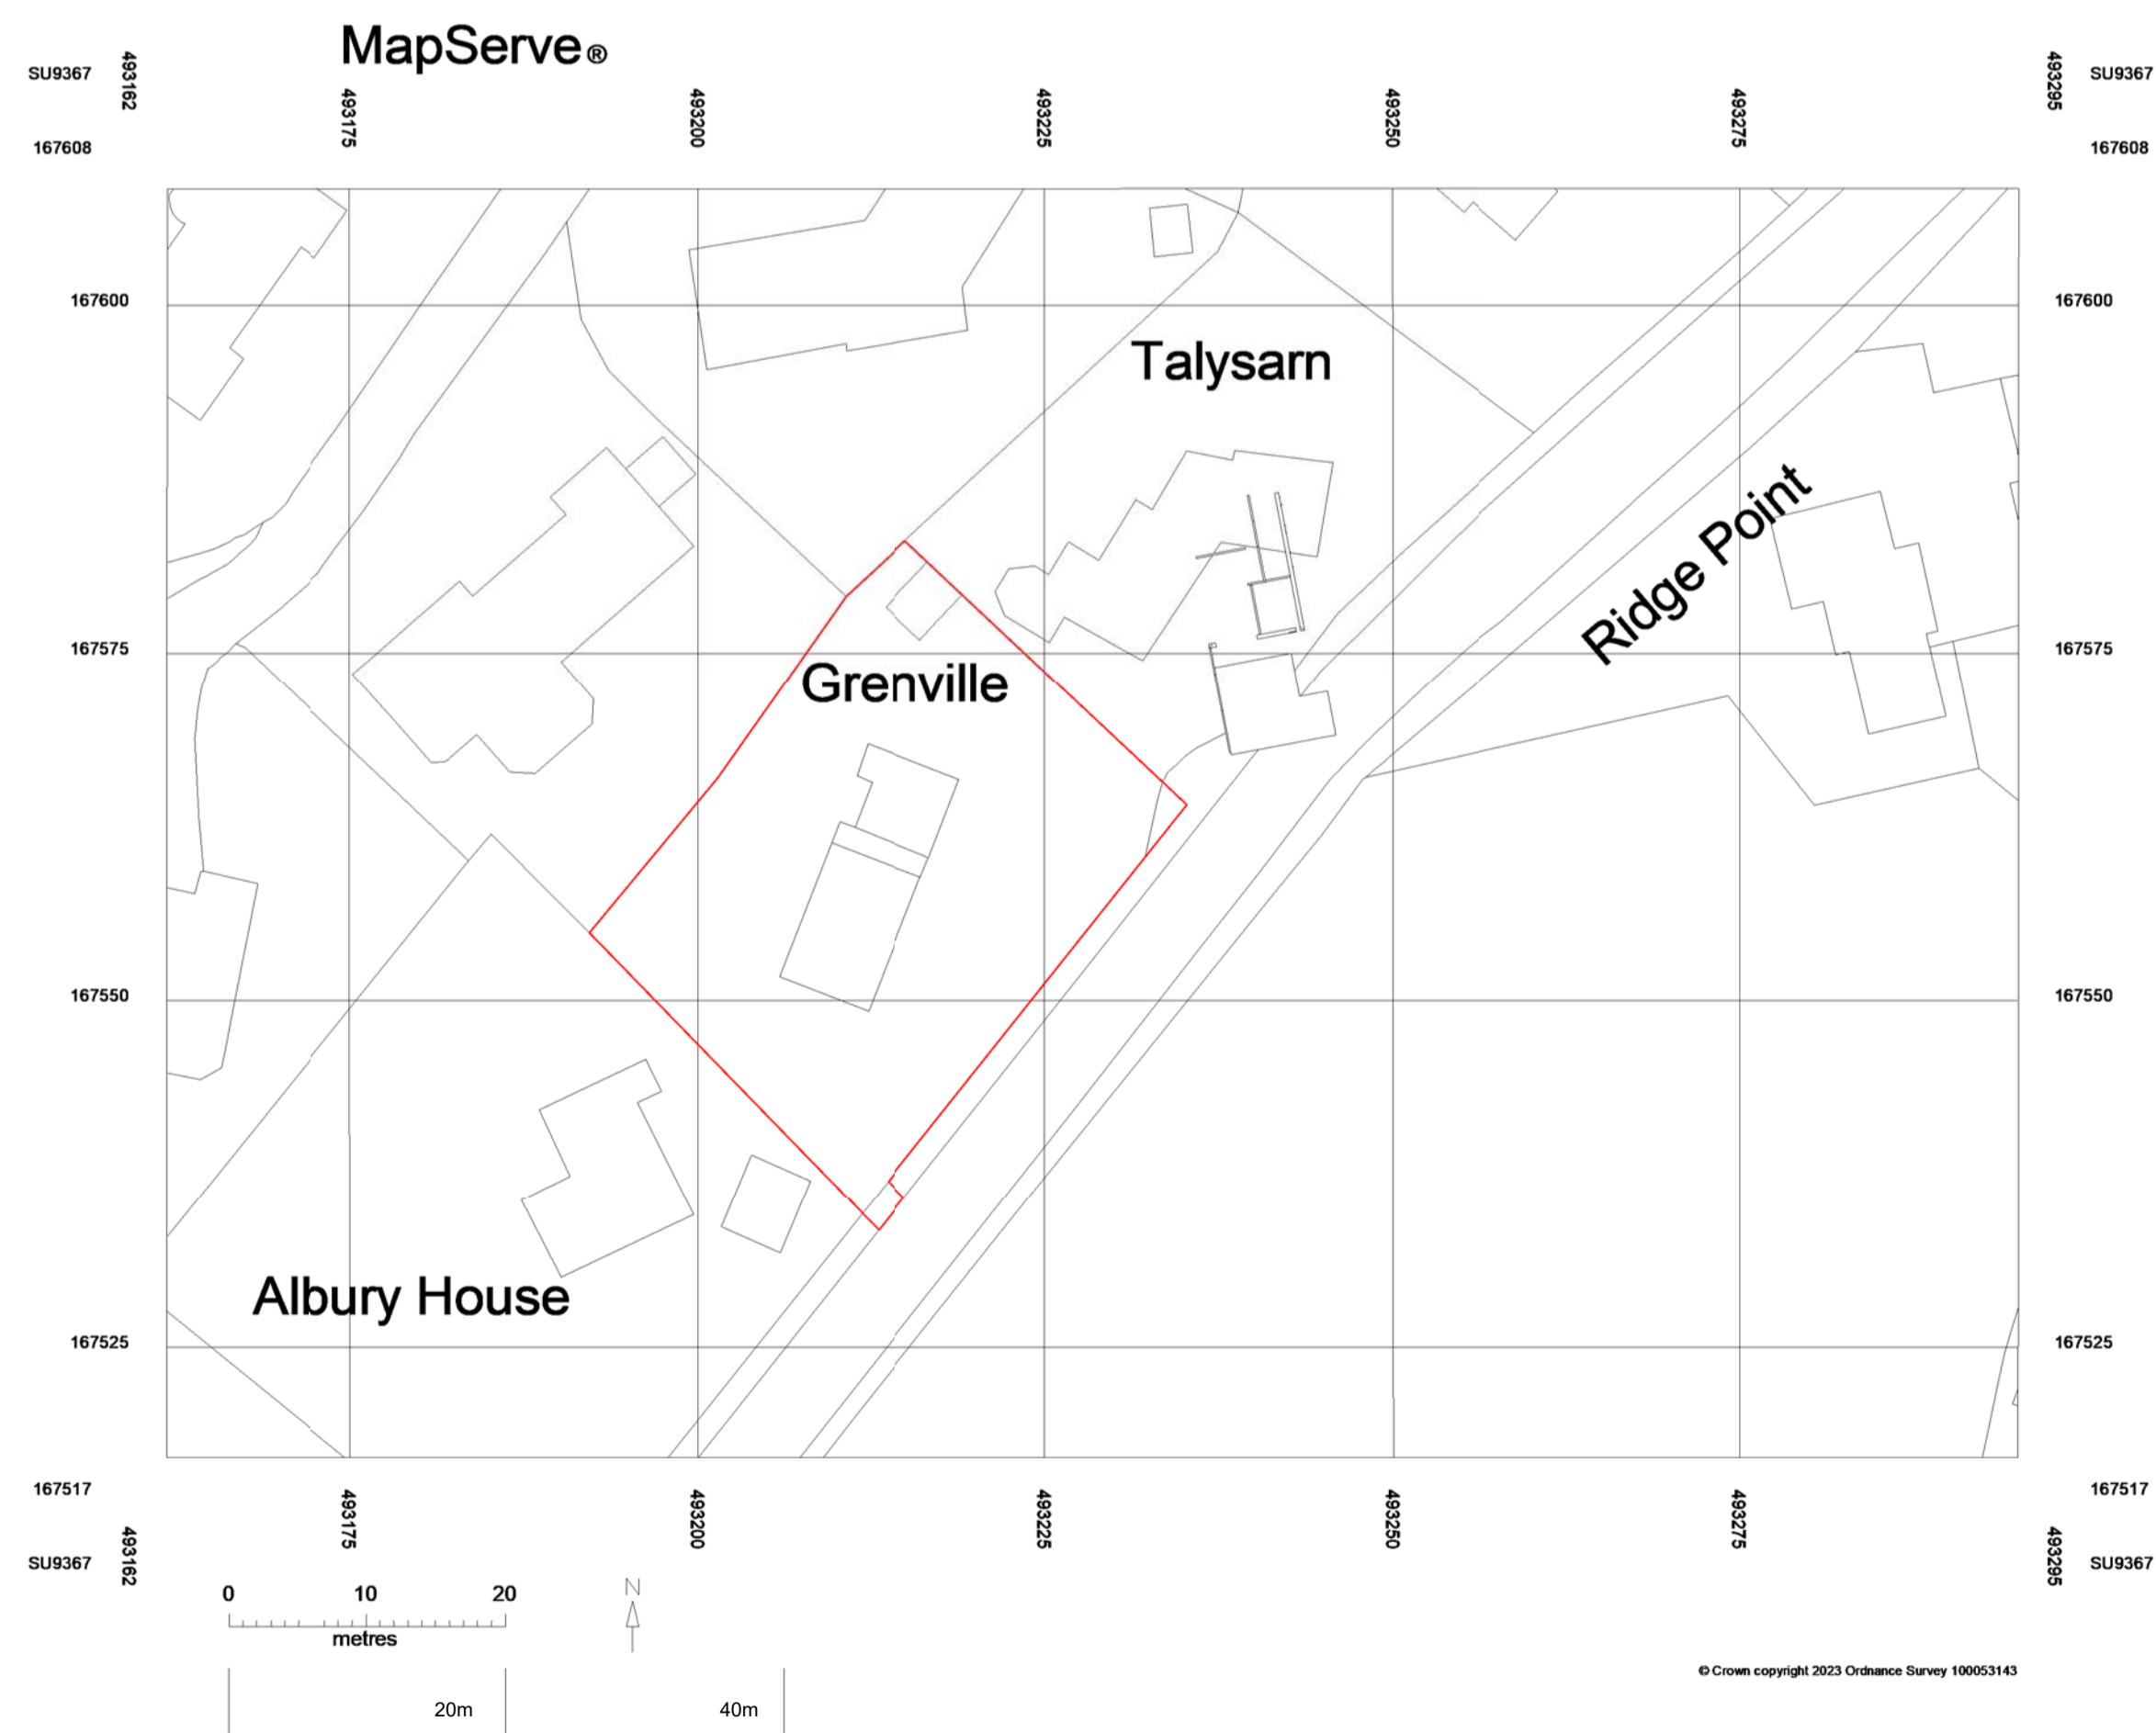

2 SITE PLAN
1: 500

1 10/11/23 AT Boundary Amended

Rev. DD/MM/YY Initials - Description

at | Designed Ltd.

at | Designed Ltd. T +44 (0)7566 854 732
25 Woodend Drive Andy@atdesigned.com
Ascot, SL5 9BD www.atdesigned.com

Project: Grenville St Marys Hill Ascot

Client: Mr and Mrs Longley
Drawing: LOCATION AND SITE PLAN

Date: 20/02/22
Scale: As indicated @ A1
Drawn By: AT
Drawing No: 1557_0001
Revision 1

Preliminary [X] Tender [] Construction []