


This drawing is the copyright of the architects.  
All dimensions and conditions to be verified on site prior to proceeding.  
Unless otherwise stated standard industry solutions apply.  
All dimensions are to finishes.

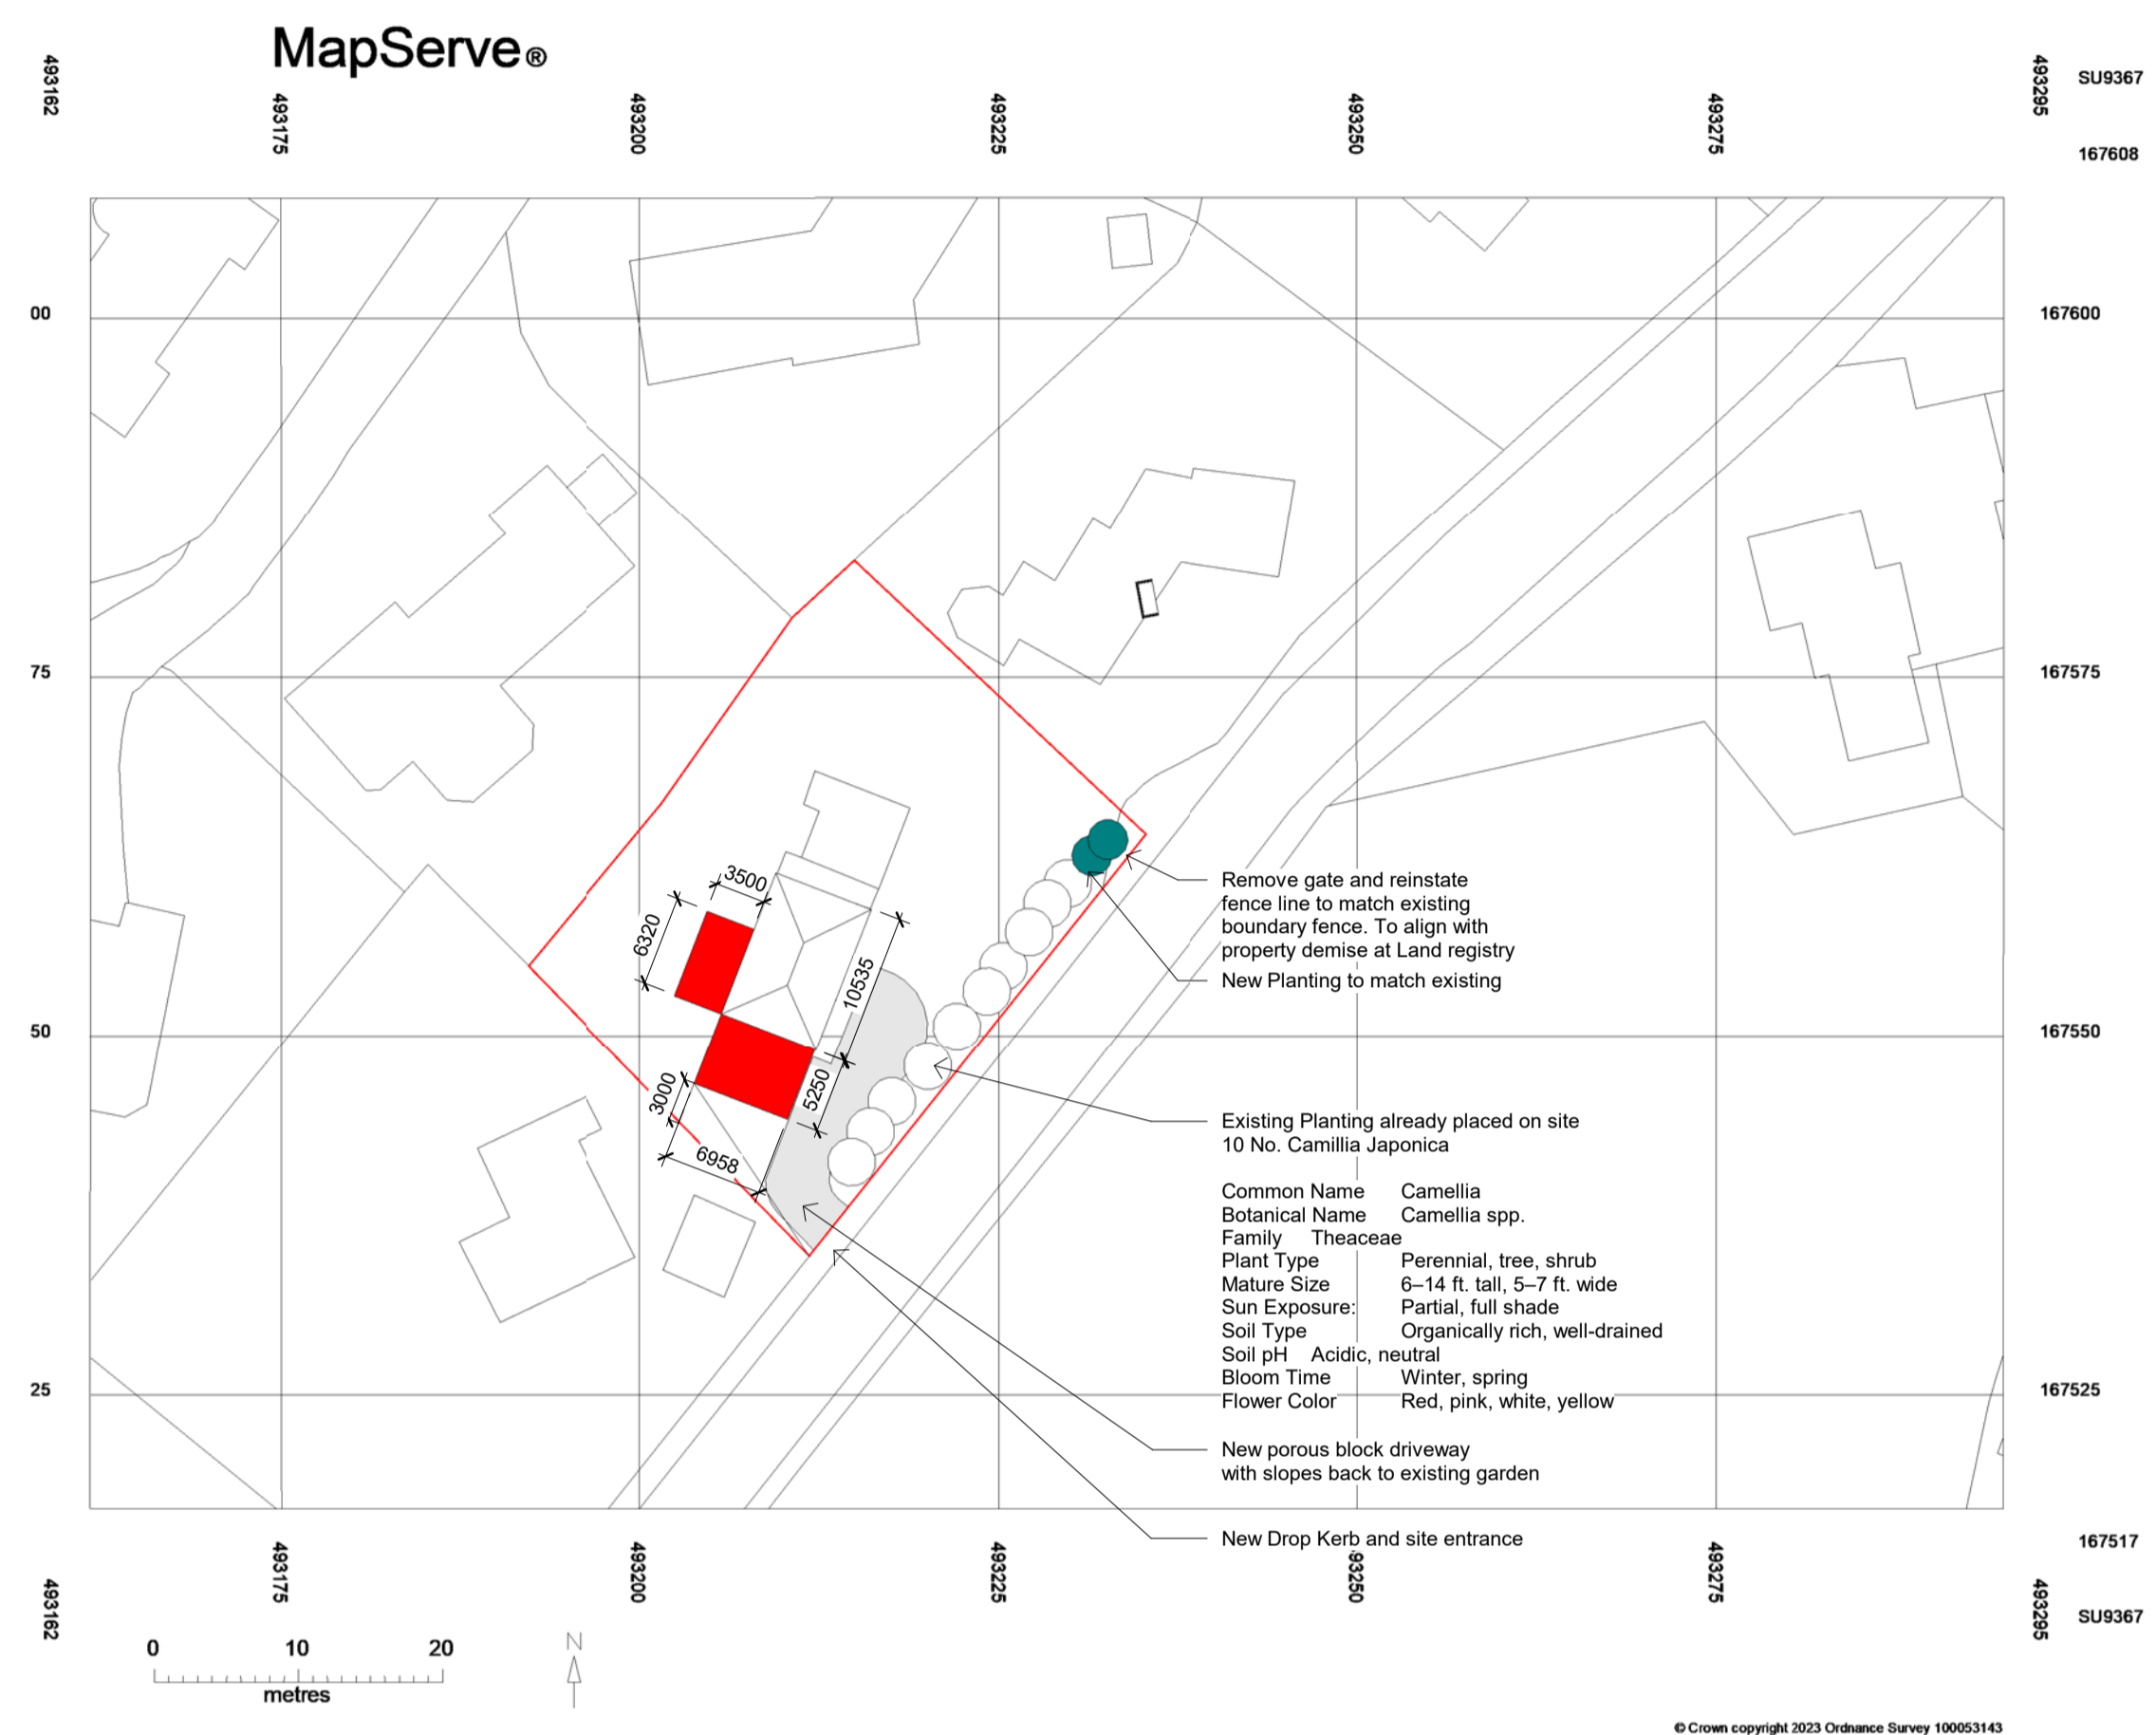

Rev. DD/MM/YY Initials - Description

**at | Designed Ltd.**

at | Designed Ltd. T +44 (0)7566 854 732  
25 Woodend Drive Andy@atdesigned.com  
Ascot, SL5 9BD www.atdesigned.com

Project: Grenville St Marys Hill Ascot

Client: Mr and Mrs Longley  
Drawing: Proposed Site Plan

Date: 06/23/15  
Scale: 1 : 500 @ A1  
Drawn By: AT  
Drawing No: 1557\_0010  
Revision

Preliminary [ X ] Tender [ ] Construction [ ]