

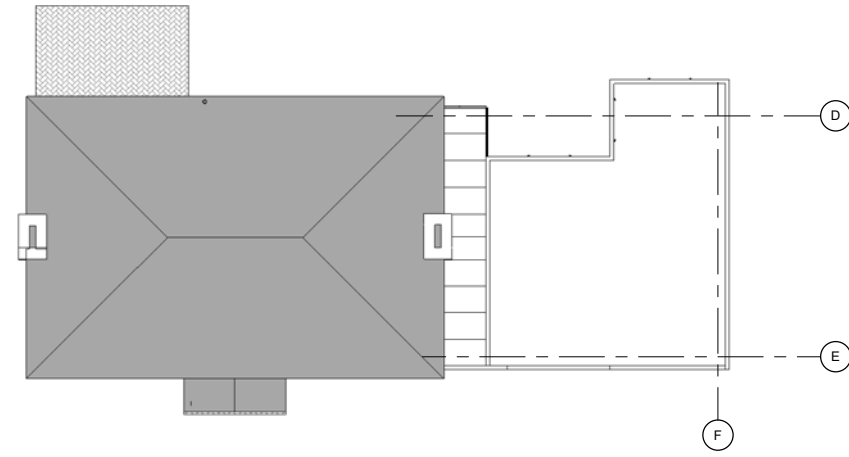
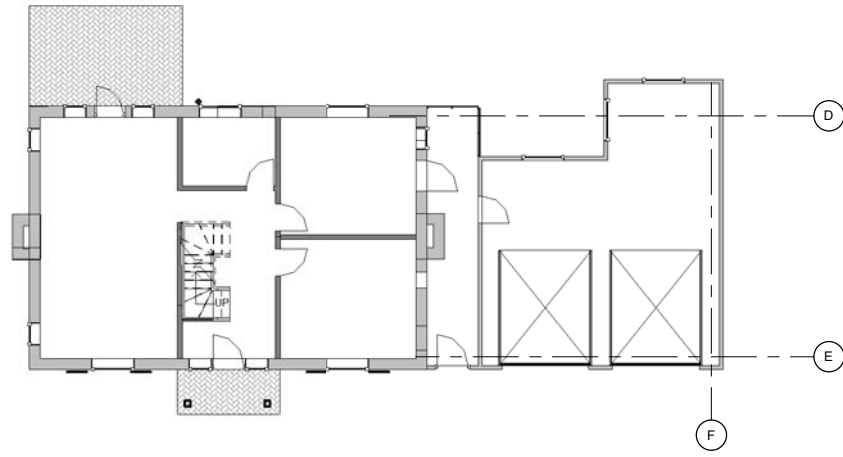


This drawing is the copyright of the architects.
 All dimensions and conditions to be verified on site prior to proceeding.
 Unless otherwise stated standard industry solutions apply.
 All dimensions are to finishes.

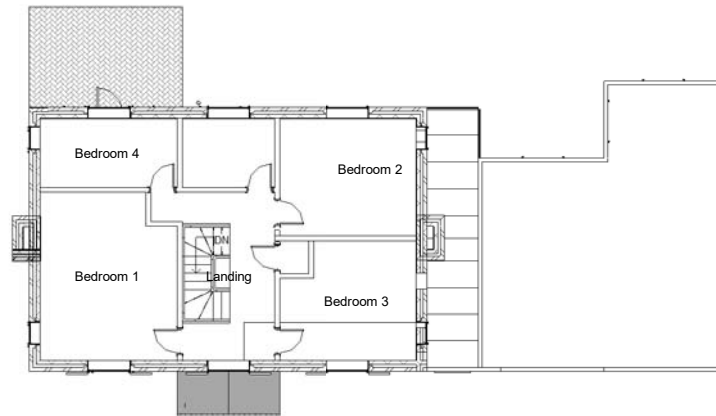

1 0G.EXISTING GROUND FLOOR
1:100

3 EXISTING ROOF PLAN
1:100

 

2 01.EXISTING FIRST FLOOR
1:100

Rev.	DD/MM/YY	Initials	Description

at | Designed Ltd.
 at | Designed Ltd. T +44 (0)7566 854 732
 25 Woodend Drive Andy@atdesigned.com
 Ascot, SL5 9BD www.atdesigned.com

Project: 40 Woodend Drive

Client: Mr and Mrs Longley
 Drawing: Existing Plans

Date: 07/04/22
 Scale: 1 : 100 @ A1
 Drawn By: AT
 Drawing No: 1557_0003
 Revision

Preliminary [X] Tender [] Construction []