



No. 4

New dropped kerb

Park Street

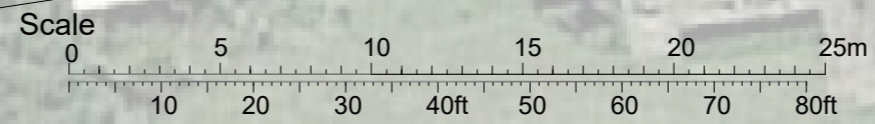

NOTES:
 1. Do not scale this drawing.
 2. Contractor to check all dimensions on site and report any errors before commencing construction.
 3. This drawing to be read in conjunction with all other relevant drawings and specifications.

Title: Site Plan			4 Park Street Fairford Glos. GL7 4JJ
Drg. No.: PS 1-2	Filename: PS-1	Scale: 1:250@A3	
Issued for: Planning	Date: 16.10.23	Client: The Ernest Cook Trust	
Drawn by: Charles Board	Journeyman Draughting + Design 33 Lyefield Rd. West Cheltenham Glos. GL53 8EZ T: 01242 524206 M: 07811 739727 E: charlesboard@hotmail.co.uk		