


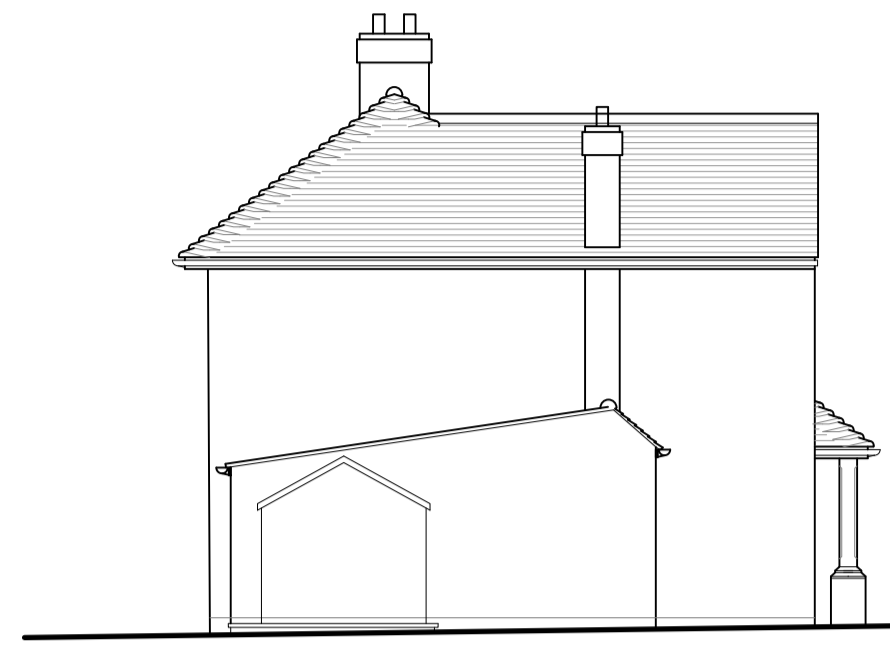


EAST ELEVATION



SOUTH ELEVATION



WEST ELEVATION

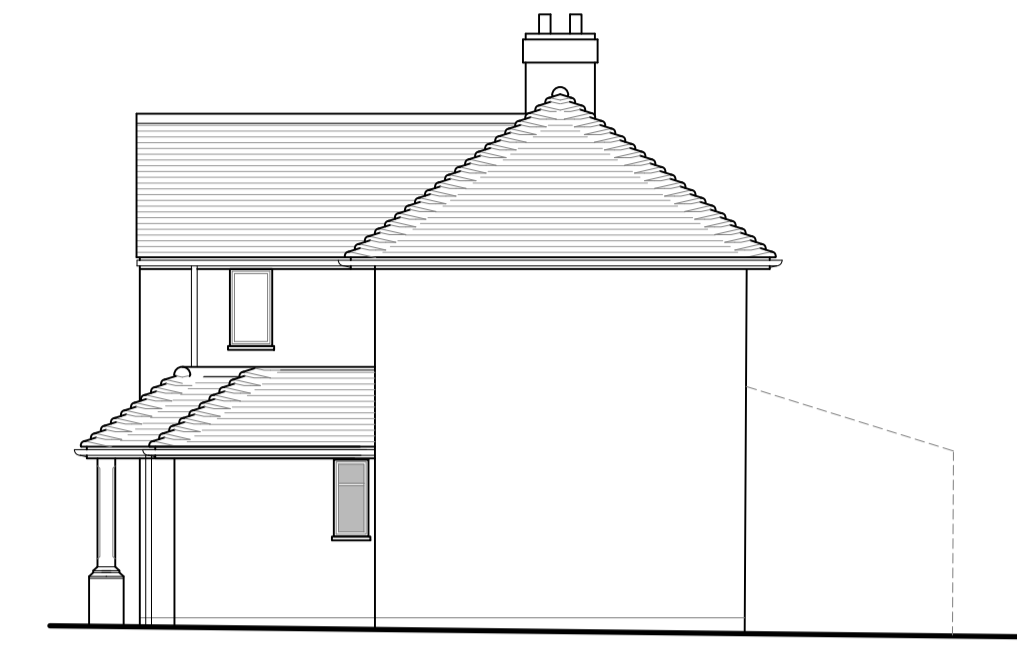

NORTH ELEVATION

Notes:

Notes:

Associated Drawings:

- Block Plan - EF-22-08-BP
- Site Plan - EF-22-08-SP
- Existing Plans & Elevations - EF-22-08-EX
- Proposed Plans & Elevations - EF-22-08-PR
- Sections & Roof Plan - EF-22-08-SE
- Details - EF-22-08-DE
- Notes - EF-22-08-NO

Revisions:

Rev.	Date	Description
B	07.11.23	Revised for Planning application to rear extension
A	9.12.22	Revised for Building Control application

Rev. Date: Description:

Client: Mr & Mrs S Carlile


Location:
25 Orchard Gardens
Effingham
Surrey
KT24 5NR

Title:
Single storey rear extension


Existing Plan & Elevations

Date: 18.9.22	Scale:
Drawn: N. Higgs	1:100 & 1:50
Approved: NH	


Location.	Year.	Project.	Drg.	Rev.
EF	-22-08	-EX	-B	

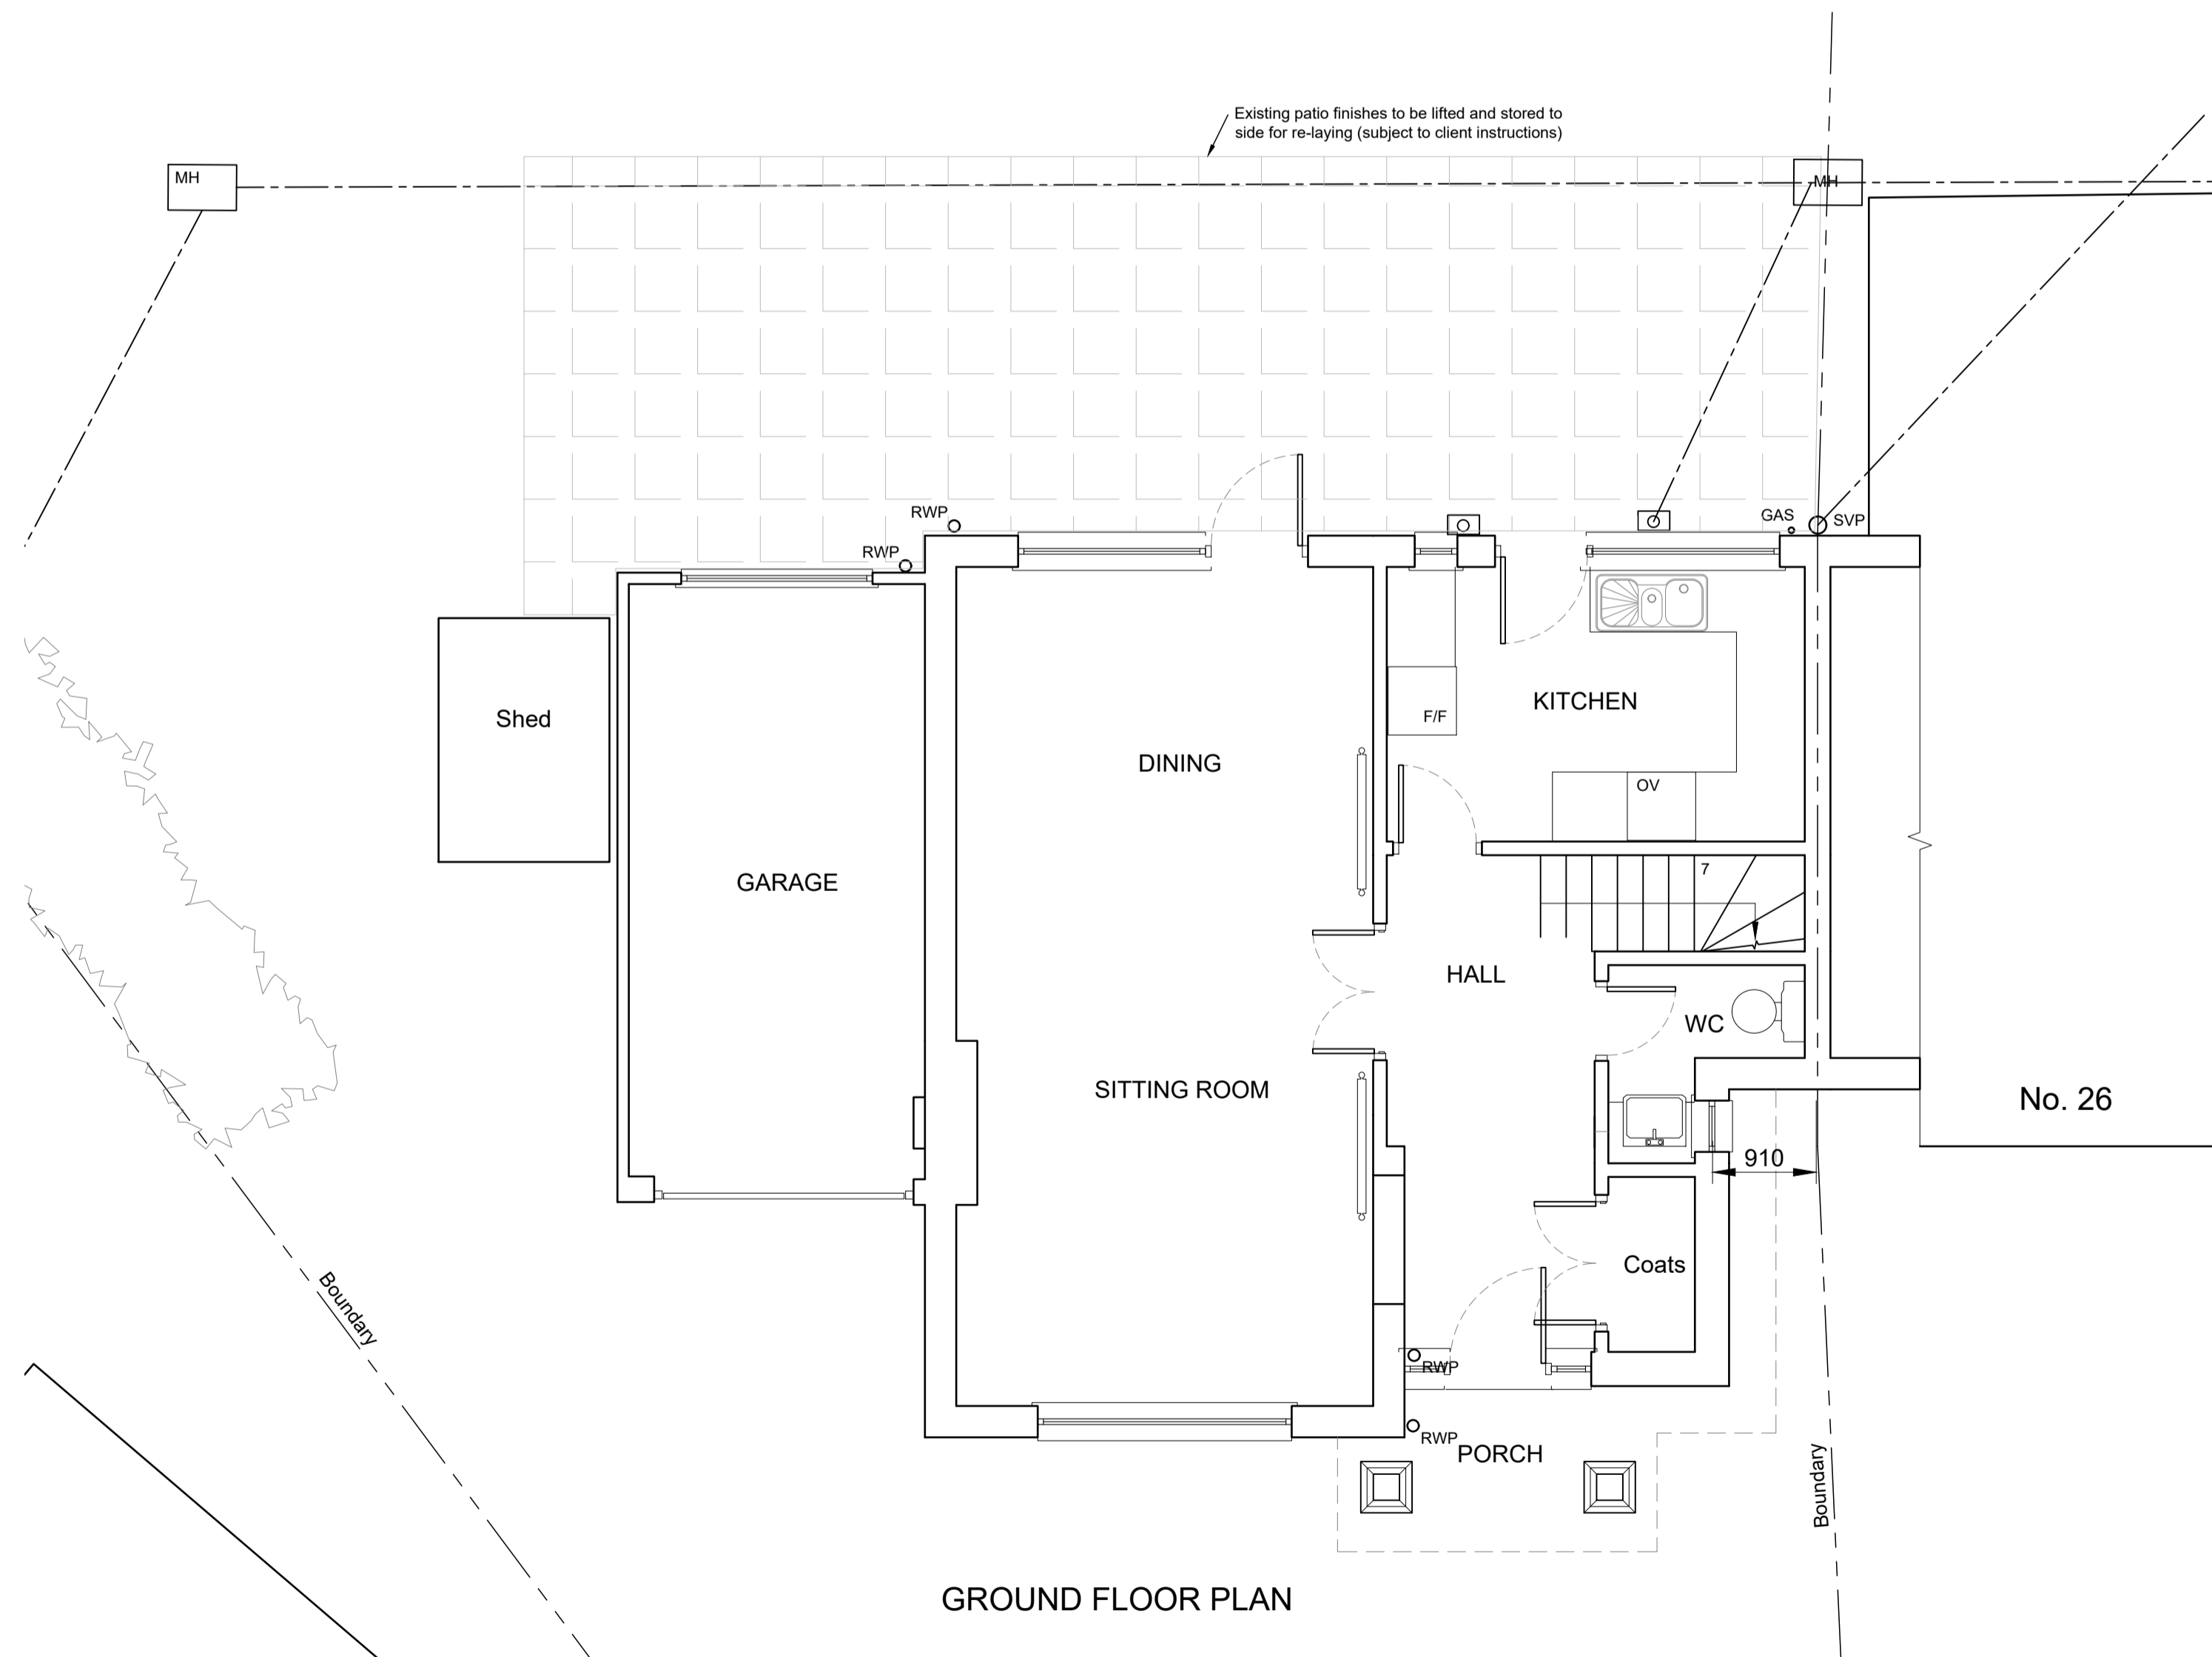

GROUND FLOOR PLAN

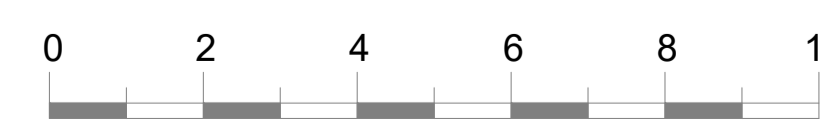

SCALE 1:100

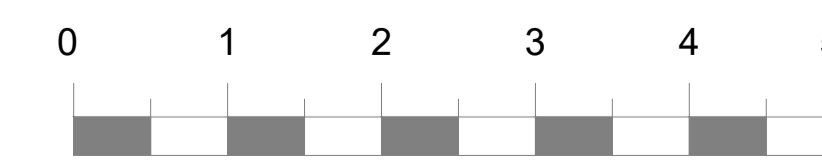

SCALE 1:50