



Notes:

Associated Drawings:

- Block Plan - EF-22-08-BP
- Site Plan - EF-22-08-SP
- Existing Plans & Elevations - EF-22-08-EX
- Proposed Plans & Elevations - EF-22-08-PR
- Sections & Roof Plan - EF-22-08-SE
- Details - EF-22-08-DE
- Notes - EF-22-08-NO

Revisions:

Rev.	Date	Description
E	07.11.23	Revised for Planning application to rear extension
D	12.06.23	Revised to Thames Water comments
C	21.04.23	Revised to Building Control comments
B	23.03.23	Revised for Sewer location and build over details
A	9.12.22	Revised for Building Control application

Rev. Date: Description:

Client: Mr & Mrs S Carlile

Location:
25 Orchard Gardens
Effingham
Surrey
KT24 5NR

Title:
Single storey rear extension

Proposed Plan & Elevations

Date: 18.9.22

Scale:


Drawn: N. Higgs

1:100 & 1:50

Approved: NH

Location. Year. Project. Drg. Rev.

EF -22-08 -PR -E

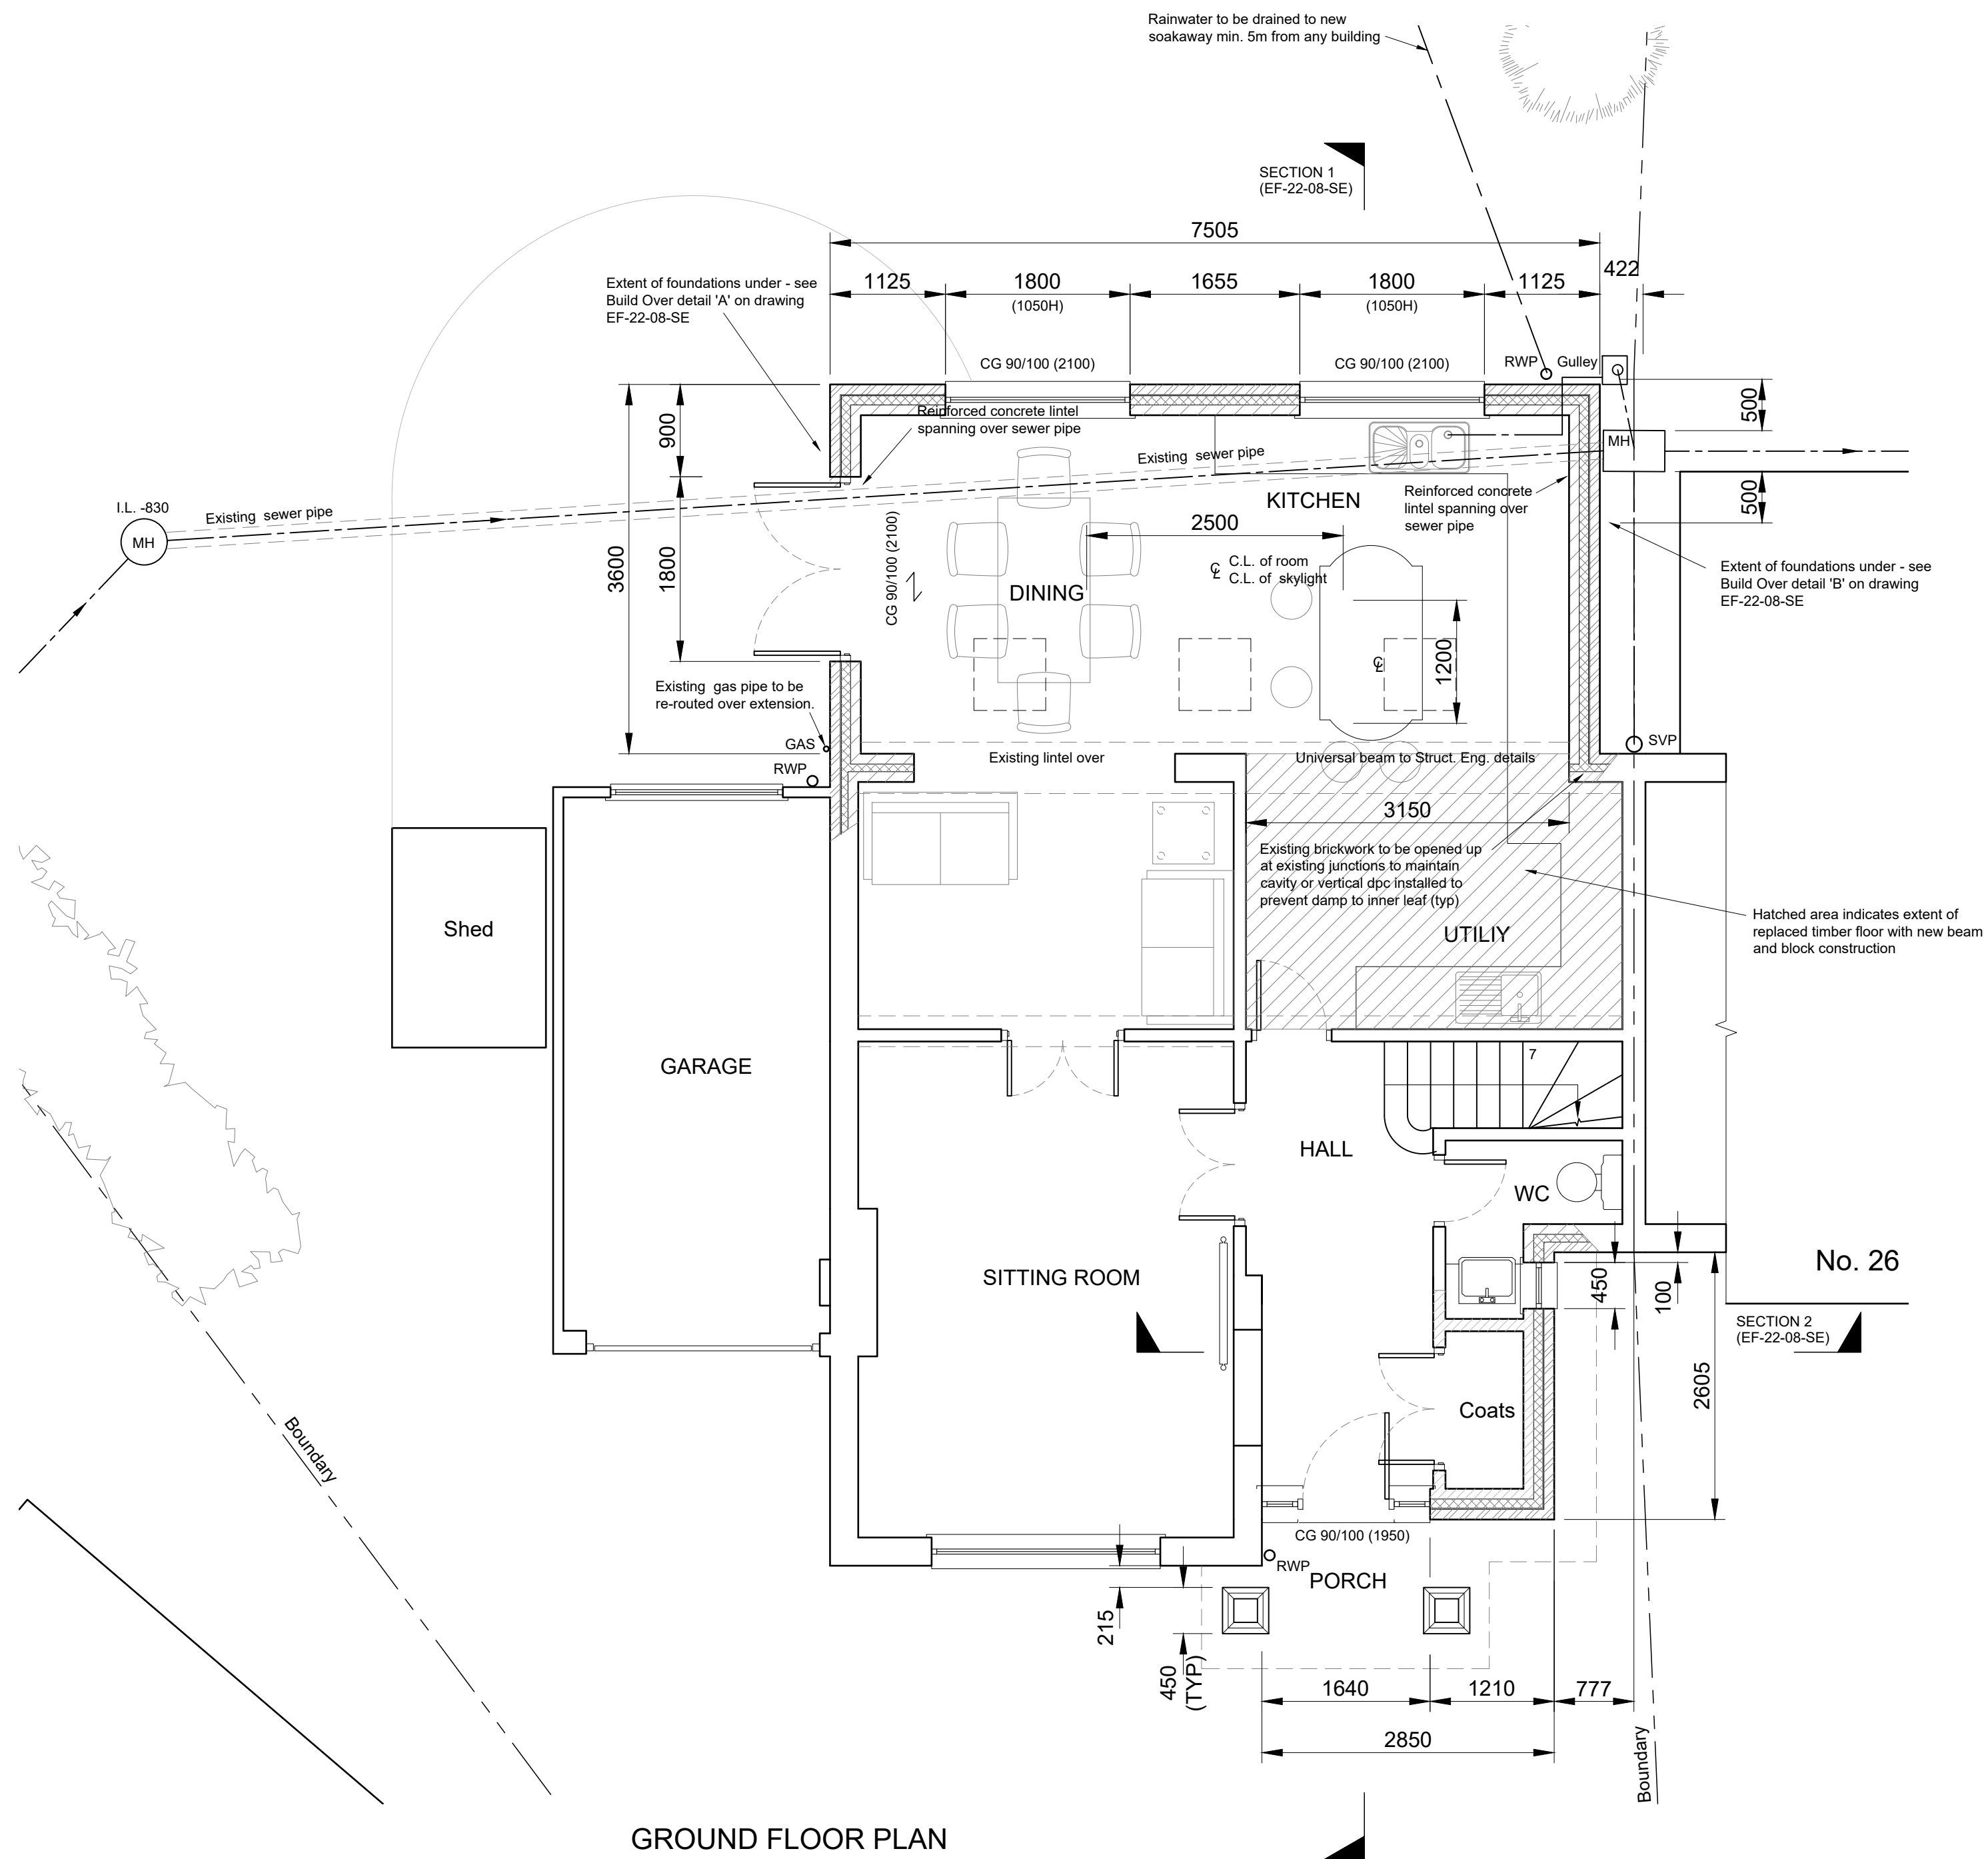

GROUND FLOOR PLAN

