


1:100 @ A1

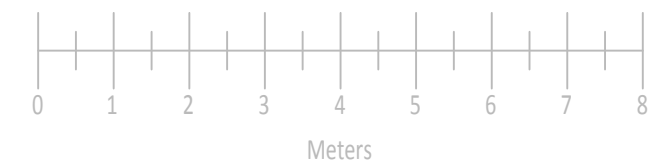

SITE 5 THE CROFT
CAM
DURSLEY
GL11 5NW

CLIENT MR & MRS SARGESON

DRAWING PROPOSED SITE PLAN

FILE 079-DR-C-A3-004

PROJECT NO. 079	SCALE 1:200 @ A3	DATE 16/10/2023
---------------------------	----------------------------	---------------------------

REVISION C	DRAWING NO. A3-004
----------------------	------------------------------

