


DESIGN, PLANNING AND ARCHITECTURAL SERVICES


email: practiceb@outlook.com
web: www.practiceb.co.uk

SITE PLAN @ 1:1250 WHEN PRINTED AT A3 PAPER SIZE [420mm x 297mm]

SITE ADDRESS:
5 THE CROFT, CAM, DURSLEY, GL11 5NW.

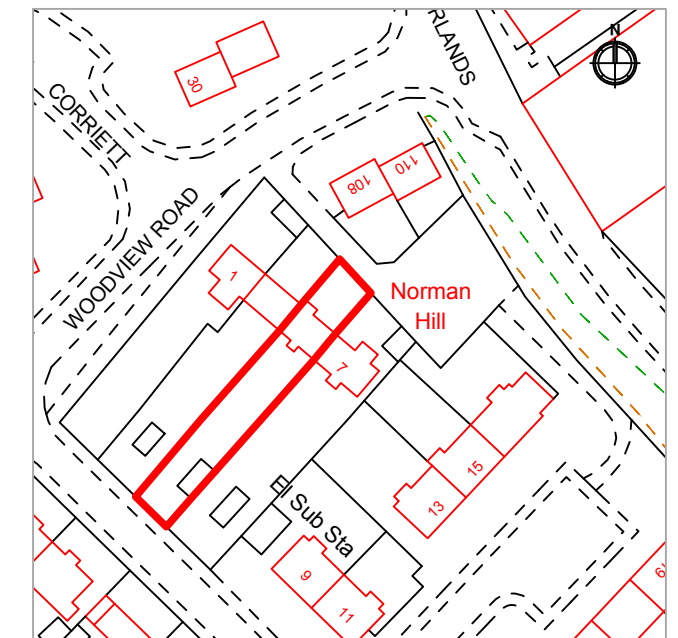

1:100 @ A1

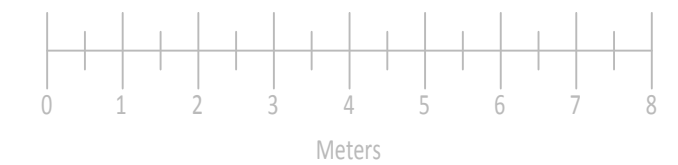

SITE 5 THE CROFT
CAM
DURSLEY
GL11 5NW

CLIENT MR & MRS SARGESON

DRAWING EXISTING SITE PLAN

FILE 079-DR-C-A3-001

PROJECT NO. 079	SCALE 1:200 @ A3	DATE 16/10/2023
---------------------------	----------------------------	---------------------------

REVISION C	DRAWING NO. A3-001
----------------------	------------------------------