



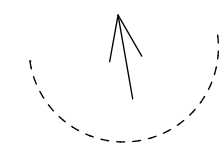

REV	DATE	AMENDMENTS
C	09-NOV-2023	PLANNING
B	13-OCT-2023	PLANNING
A	09-OCT-2023	PLANNING

 

S GRAHAM ARCHITECTS

S GRAHAM ARCHITECTS LTD
 69 WILLOW LANE
 LANCASTER
 LA1 5PR
 01524 383 160
 mail@sgrahamarchitects.co.uk

PROJECT : 125 ELAINE AVENUE
 ROCHESTER, KENT ME2 2YP
 SCALE : 1:200 @ A3
 STATUS : PRELIMINARY
 DRAWING TITLE : PROPOSED SITE PLAN
 DRAWING NO : 2332 - 105 C ©