


REV	DATE	AMENDMENTS
B	13-OCT-2023	PLANNING
A	09-OCT-2023	PLANNING

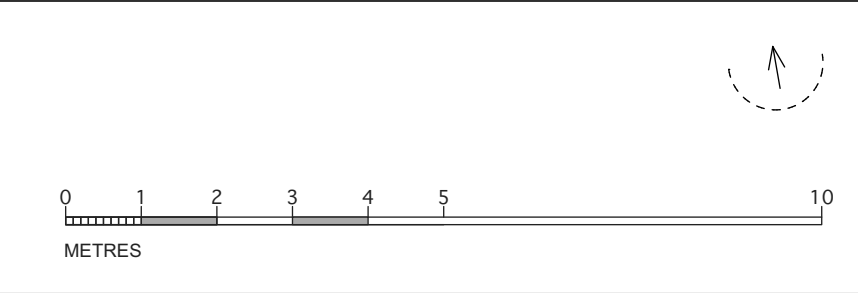

S GRAHAM ARCHITECTS

S GRAHAM ARCHITECTS LTD
 69 WILLOW LANE
 LANCASTER
 LA1 5PR

01524 383 160
 mail@sgrahamarchitects.co.uk

PROJECT : 125 ELAINE AVENUE
 ROCHESTER, KENT ME2 2YP

SCALE : 1:100 @ A3

STATUS : PLANNING

DRAWING TITLE : PROPOSED
 SECOND FLOOR PLAN

DRAWING NO : 2332 - 130 B ©