
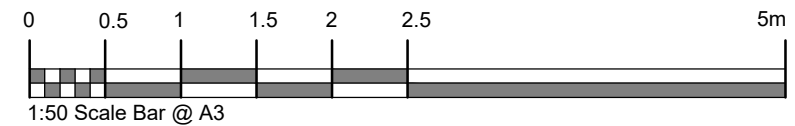




Existing Front Elevation
Scale 1:50 @ A3

Proposed Front Elevation
Scale 1:50 @ A3

 Existing facing brick work to be replaced with new brickwork



NOTES:
Do Not Scale.
Report all discrepancies, errors and omissions.
Verify all dimensions on site before commencing any work on site or preparing shop drawings.
All materials, components and workmanship are to comply with the relevant British Standards, Codes of Practice, and appropriate manufacturers recommendations that from time to time shall apply.
For all specialist work, see relevant drawings.
This drawing and design are copyright of Clague LLP
Registration number OC335948.

Rev	Date	Description
Project Title		
185 Cromwell Road		
Whitstable		
Canterbury, Kent		
CT5 1NA		

Drawing Description
Existing and Proposed Front Elevation

Scale	Drawn by
1:50 @ A3	AR
Date	Checked by
August 2023	AR

62 Burgate, Canterbury Kent CT1 2BH	01227 762060
2 Kinsbourne Court, Luton Road, Harpenden, Hertfordshire AL5 3BL	01582 765102
8, Disney Street London SE1 1JF	0203 597 6112

CANTERBURY LONDON HARPENDEN

Drawing Number	Revision
----------------	----------

30765A_300