


Front Elevation



Rear Elevation

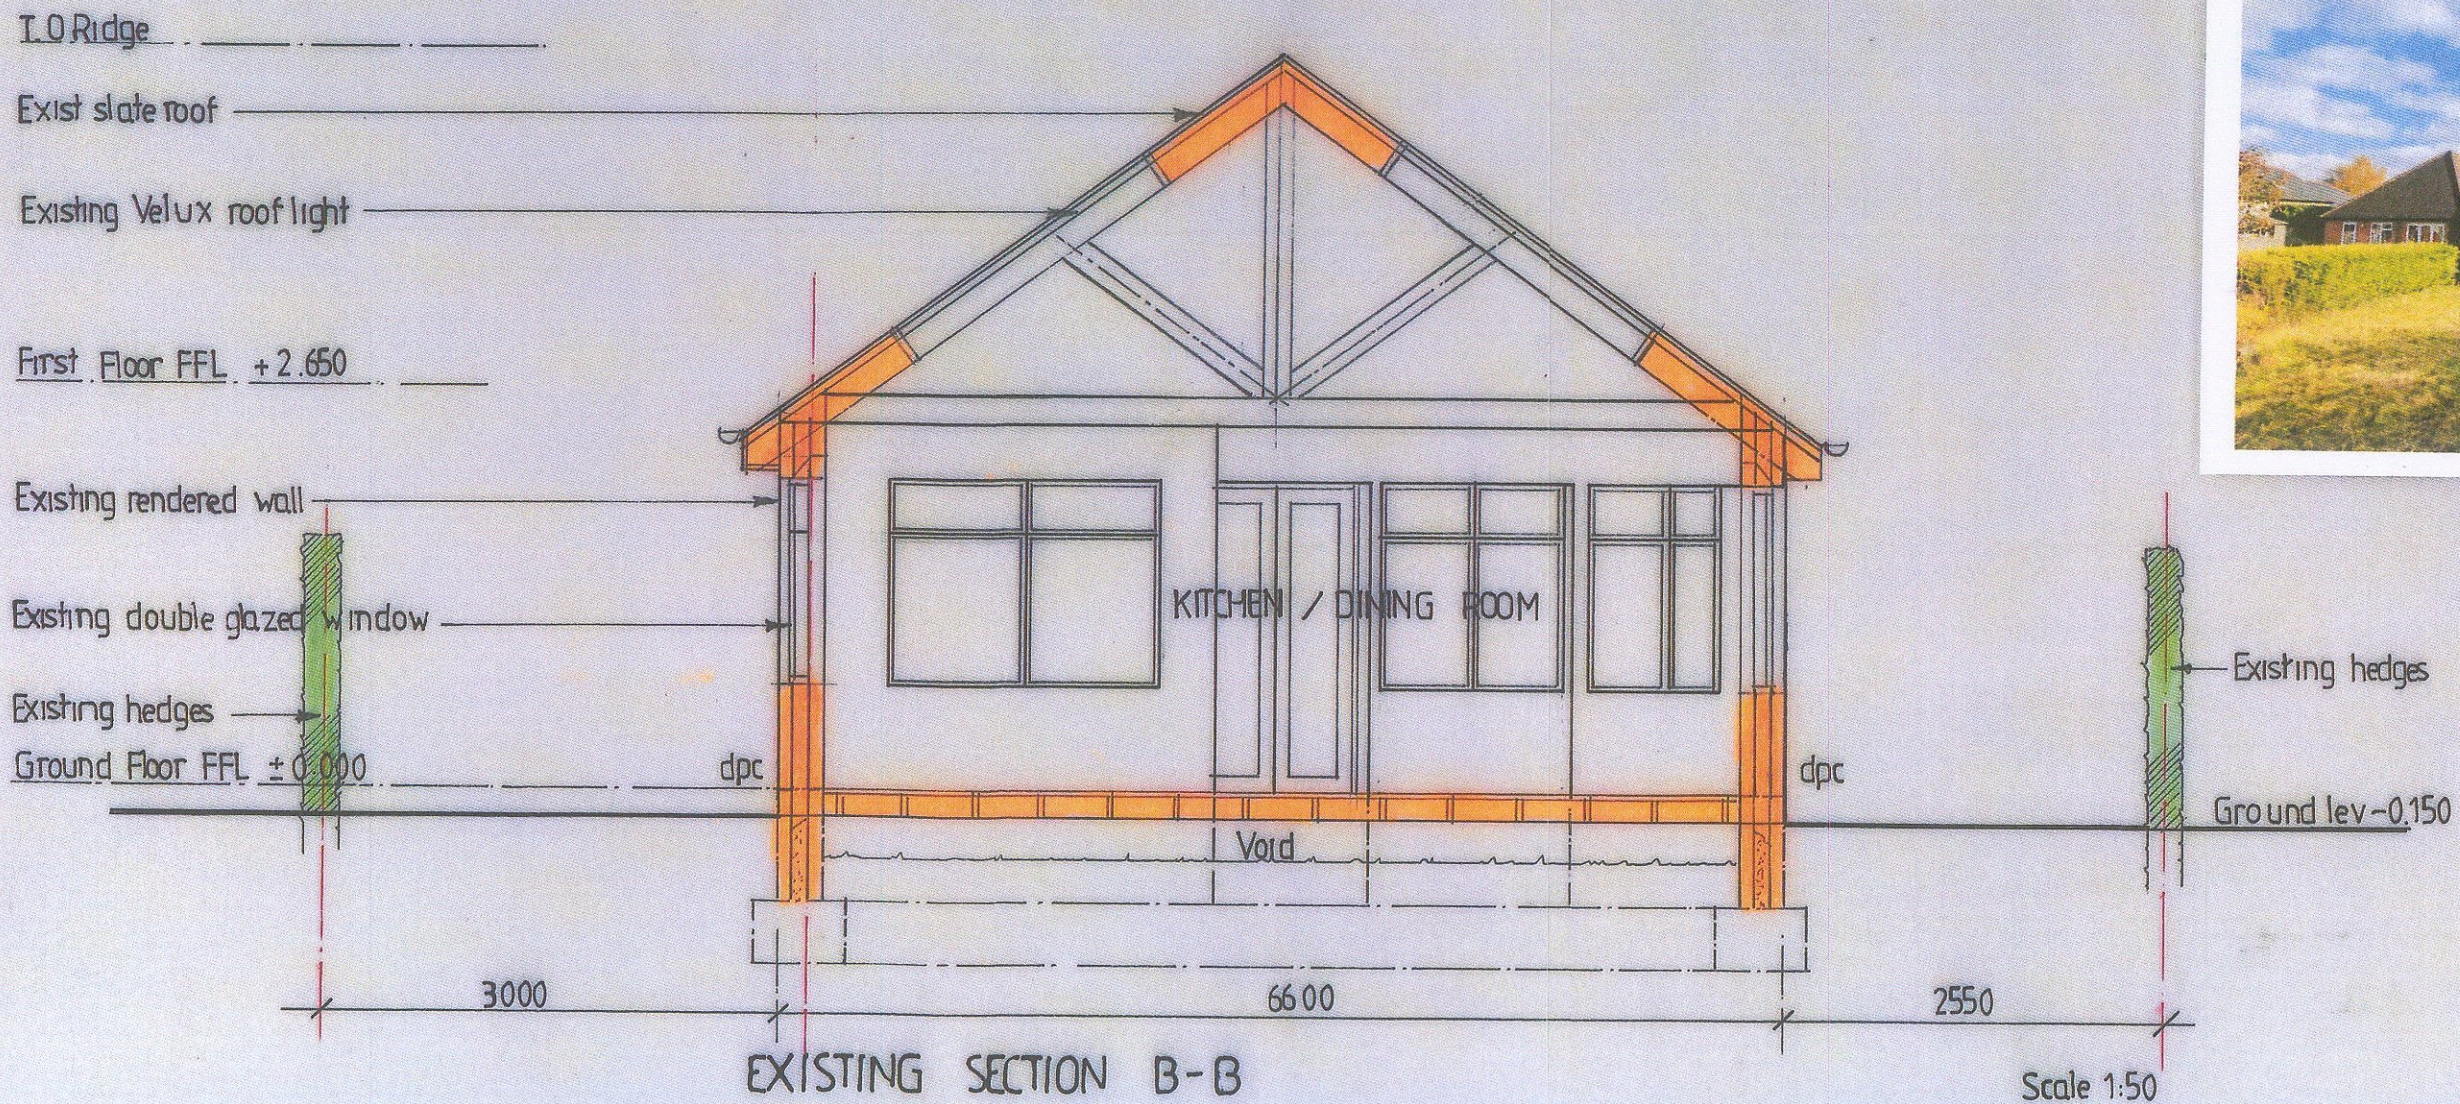

CLIENT:
Mr J. STEPHENS & Miss K. BERNARD

PROJECT TITLE:
CASA MIA
STORTFORD ROAD
CLAVERING
CB 11 4 PE

DRAWING TITLE:
EXISTING SECTION B - B

DRAWING NO: P/ 11

DATE: 18. 04. 2023

REVISION: - A

SCALE: 1: 50 @ A3

DRAWN: KB