





DESIGN CONCEPT FOR TIMBER CLADDING TO REAR ELEVATION

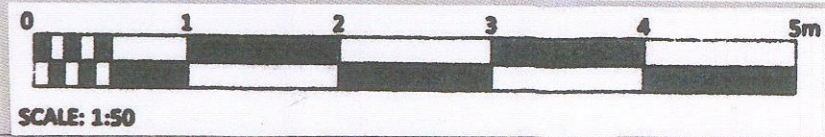

SCALE: 1:50



PROPOSED EAVES DETAIL TO GABLE END FACADE

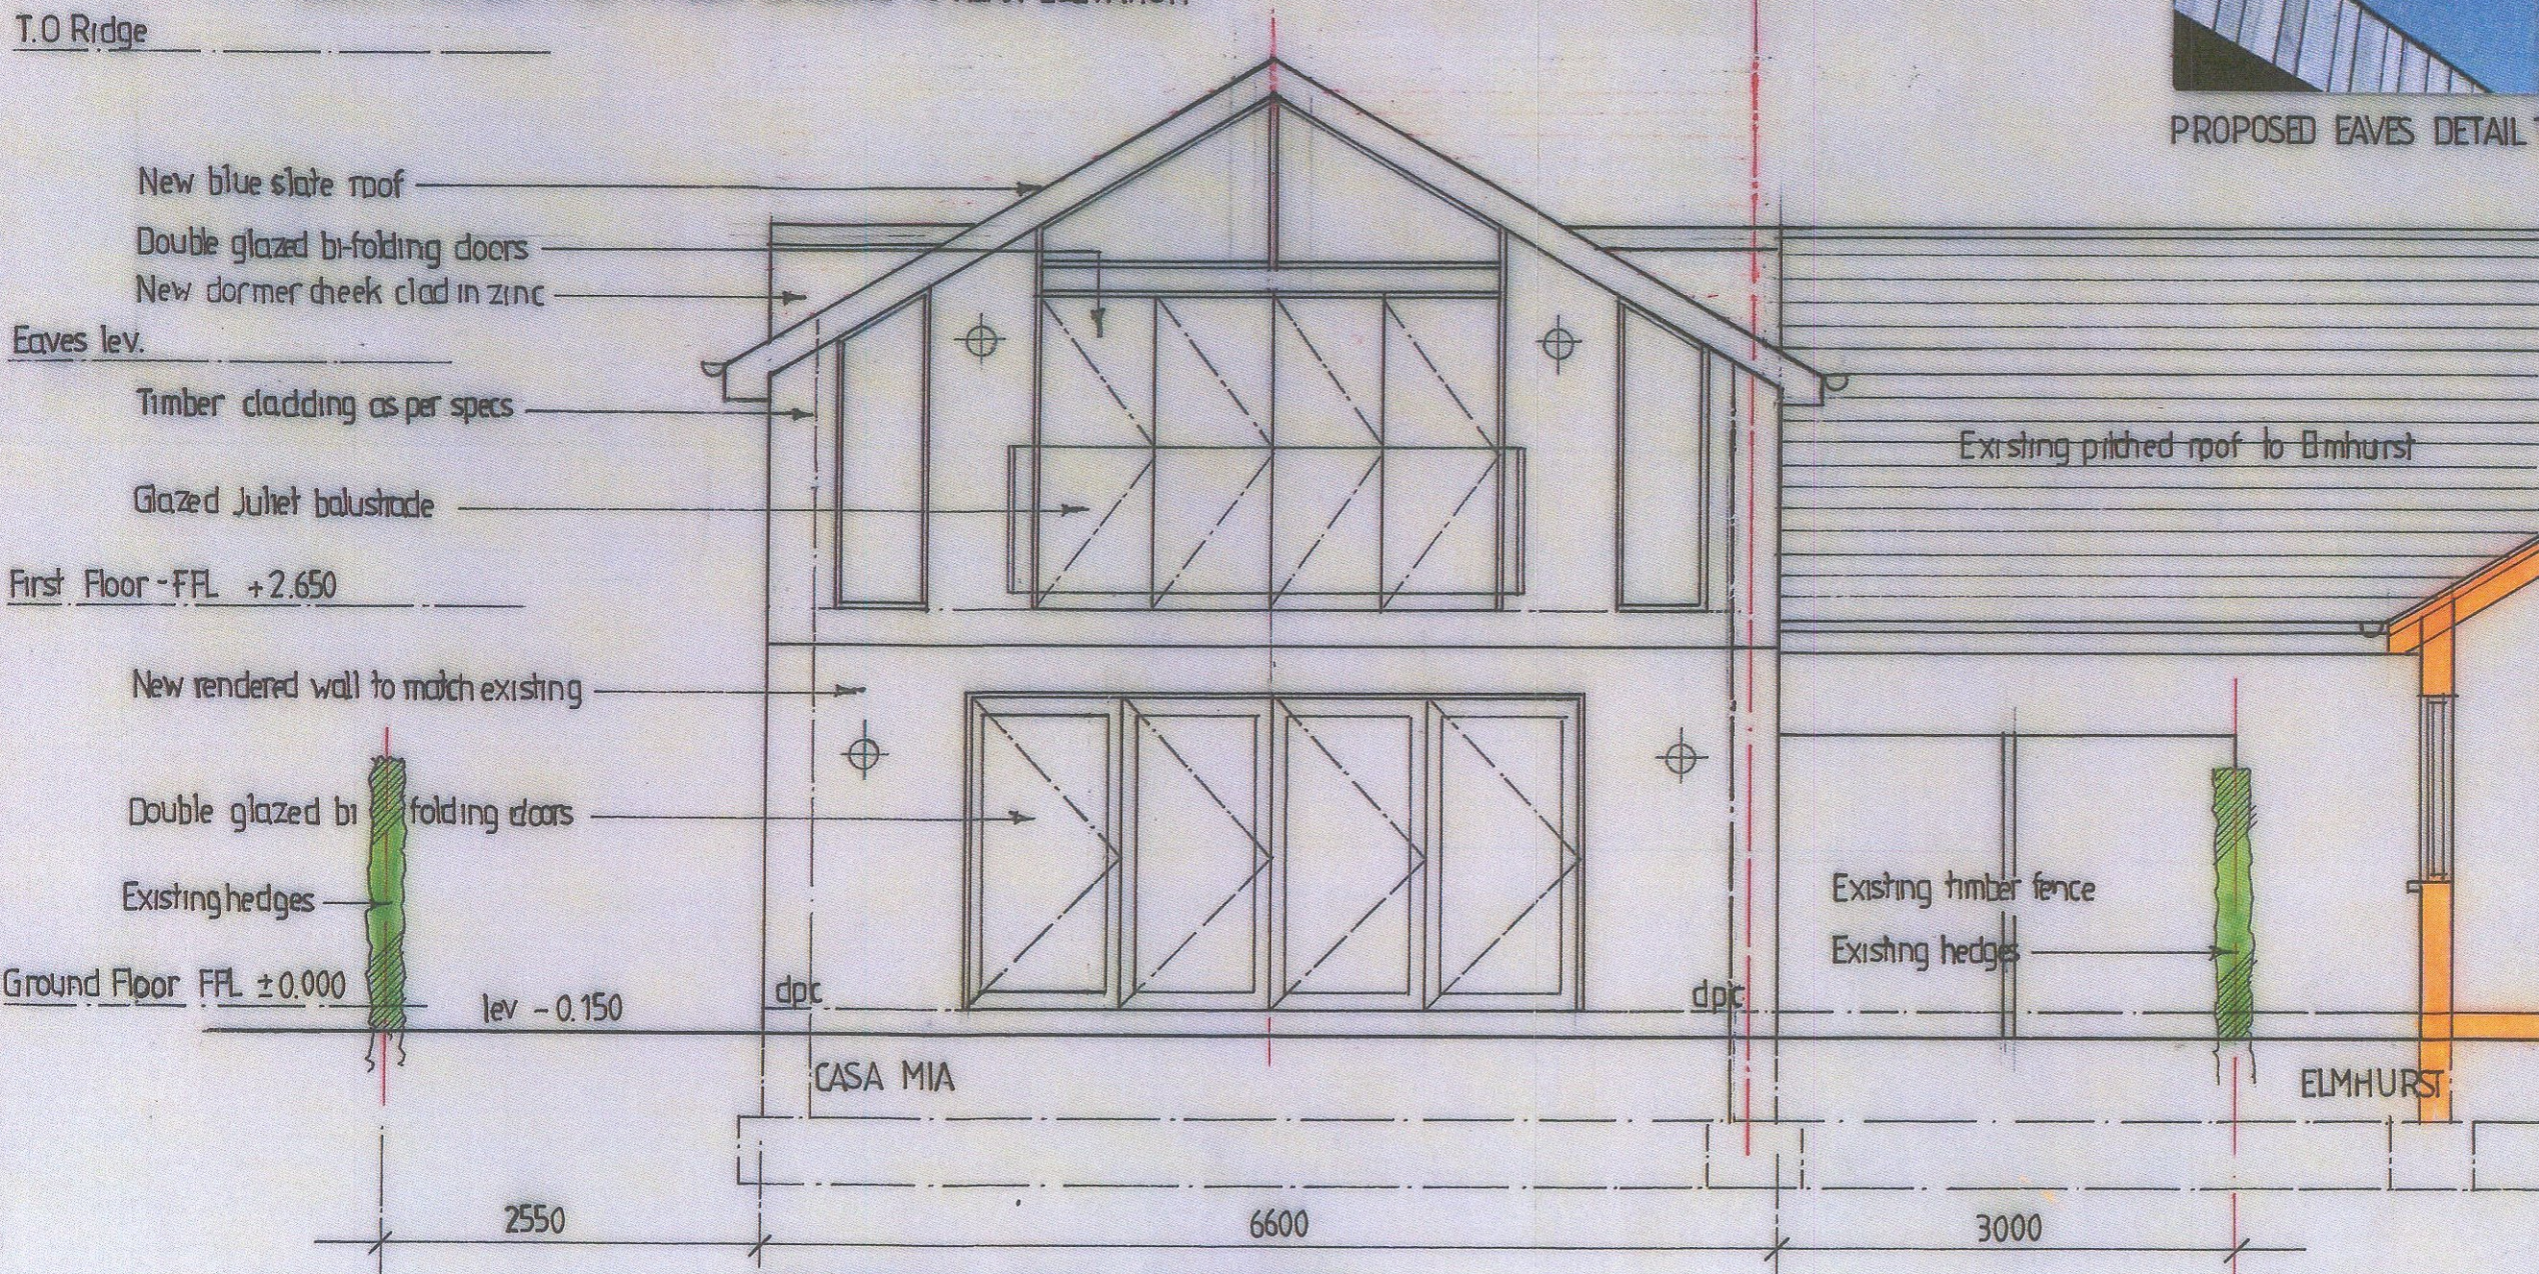

PROPOSED REAR ELEVATION

Scale 1:50

**CLIENT:**  
Mr J. STEPHENS & Miss K. BERNARD

**PROJECT TITLE:**  
CASA MIA  
STORTFORD ROAD  
CLAVERING  
CB 11 4 PE

**DRAWING TITLE:**  
PROPOSED REAR ELEVATION

**DRAWING NO:** P/ 17

**DATE:** 25. 04. 2023

**REVISION:** - B

**SCALE:** 1: 50 @ A3

**DRAWN:** KB