



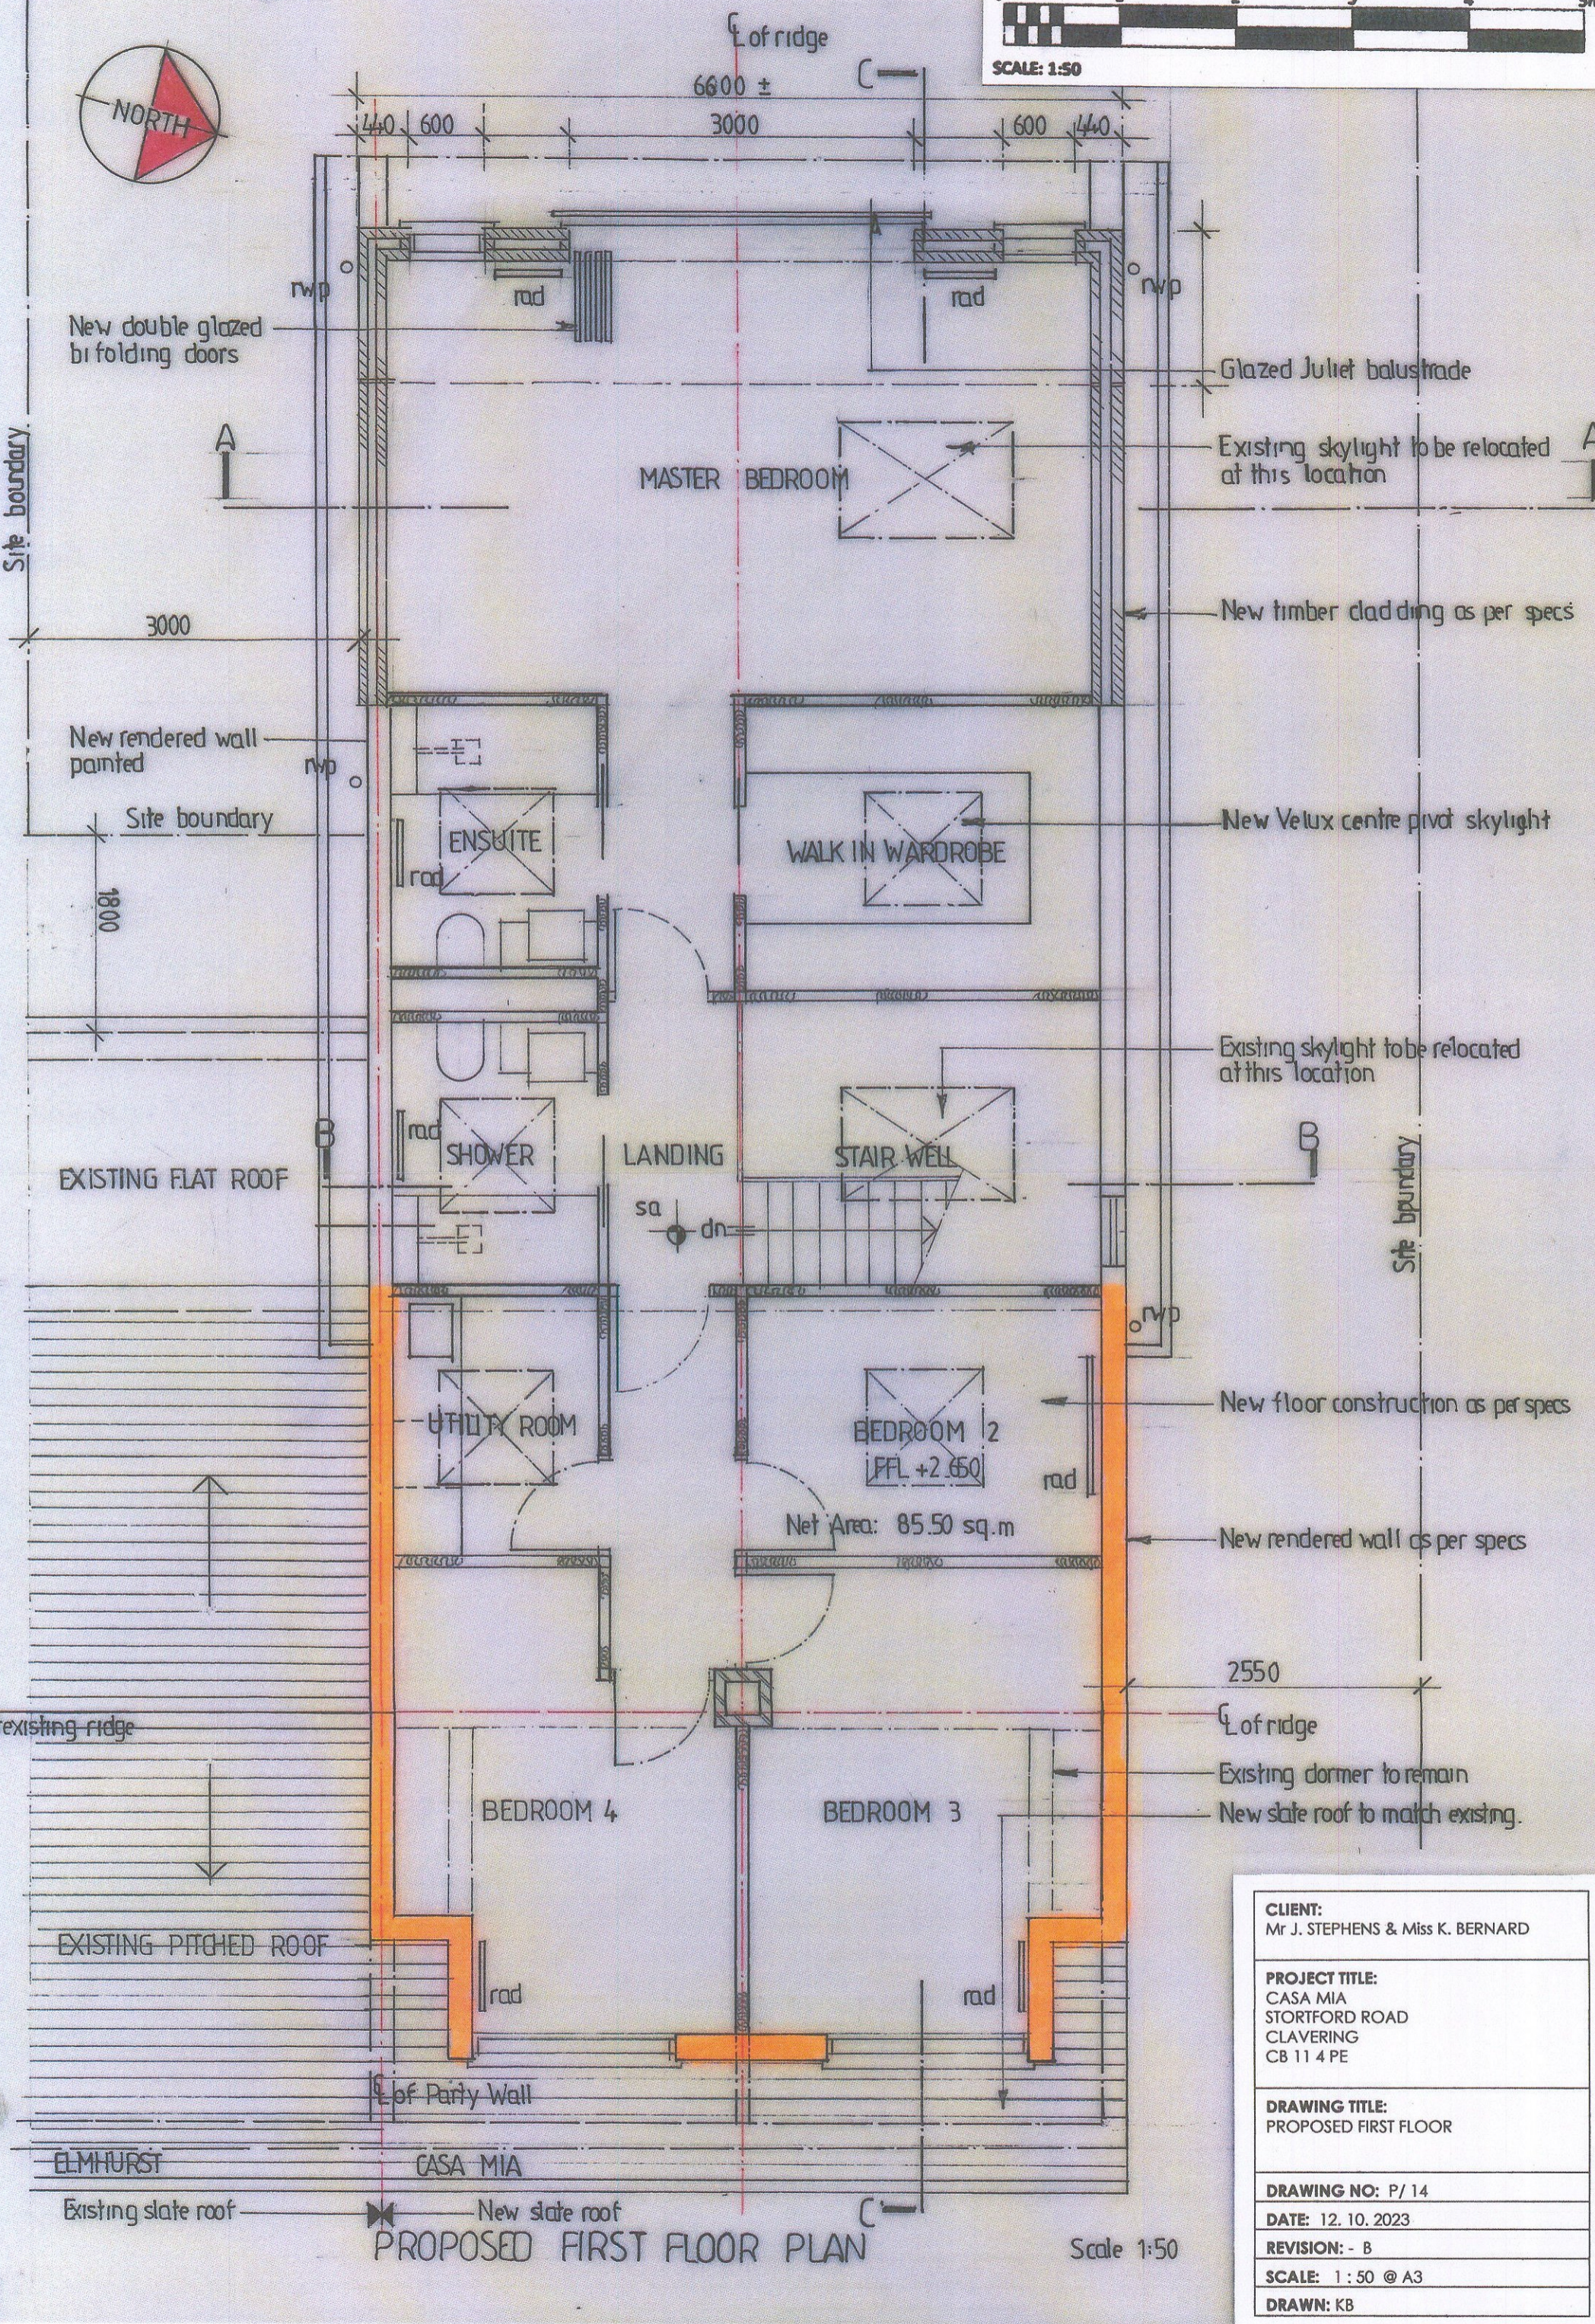

SCALE: 1:50

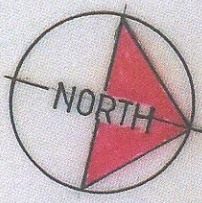

**CLIENT:**  
Mr J. STEPHENS & Miss K. BERNARD

**PROJECT TITLE:**  
CASA MIA  
STORTFORD ROAD  
CLAVERING  
CB 11 4 PE

**DRAWING TITLE:**  
PROPOSED FIRST FLOOR

**DRAWING NO:** P/ 14

**DATE:** 12. 10. 2023

**REVISION:** - B

**SCALE:** 1 : 50 @ A3

**DRAWN:** KB

PROPOSED FIRST FLOOR PLAN

Scale 1:50