



NOTES

Do not scale from this drawing (other than for the purposes of planning).  
This drawing shall be read in conjunction with the specification and all other relevant documents and drawings.  
This drawing is in millimetres unless stated otherwise.  
All dimensions are to be checked and confirmed on site prior to construction.  
Any deviation from this drawing is to be referred to the designer.

This drawing is not a schedule of material quantities. Costs associated with materials/material price increases or additional materials required during construction are the responsibility of the contractor.

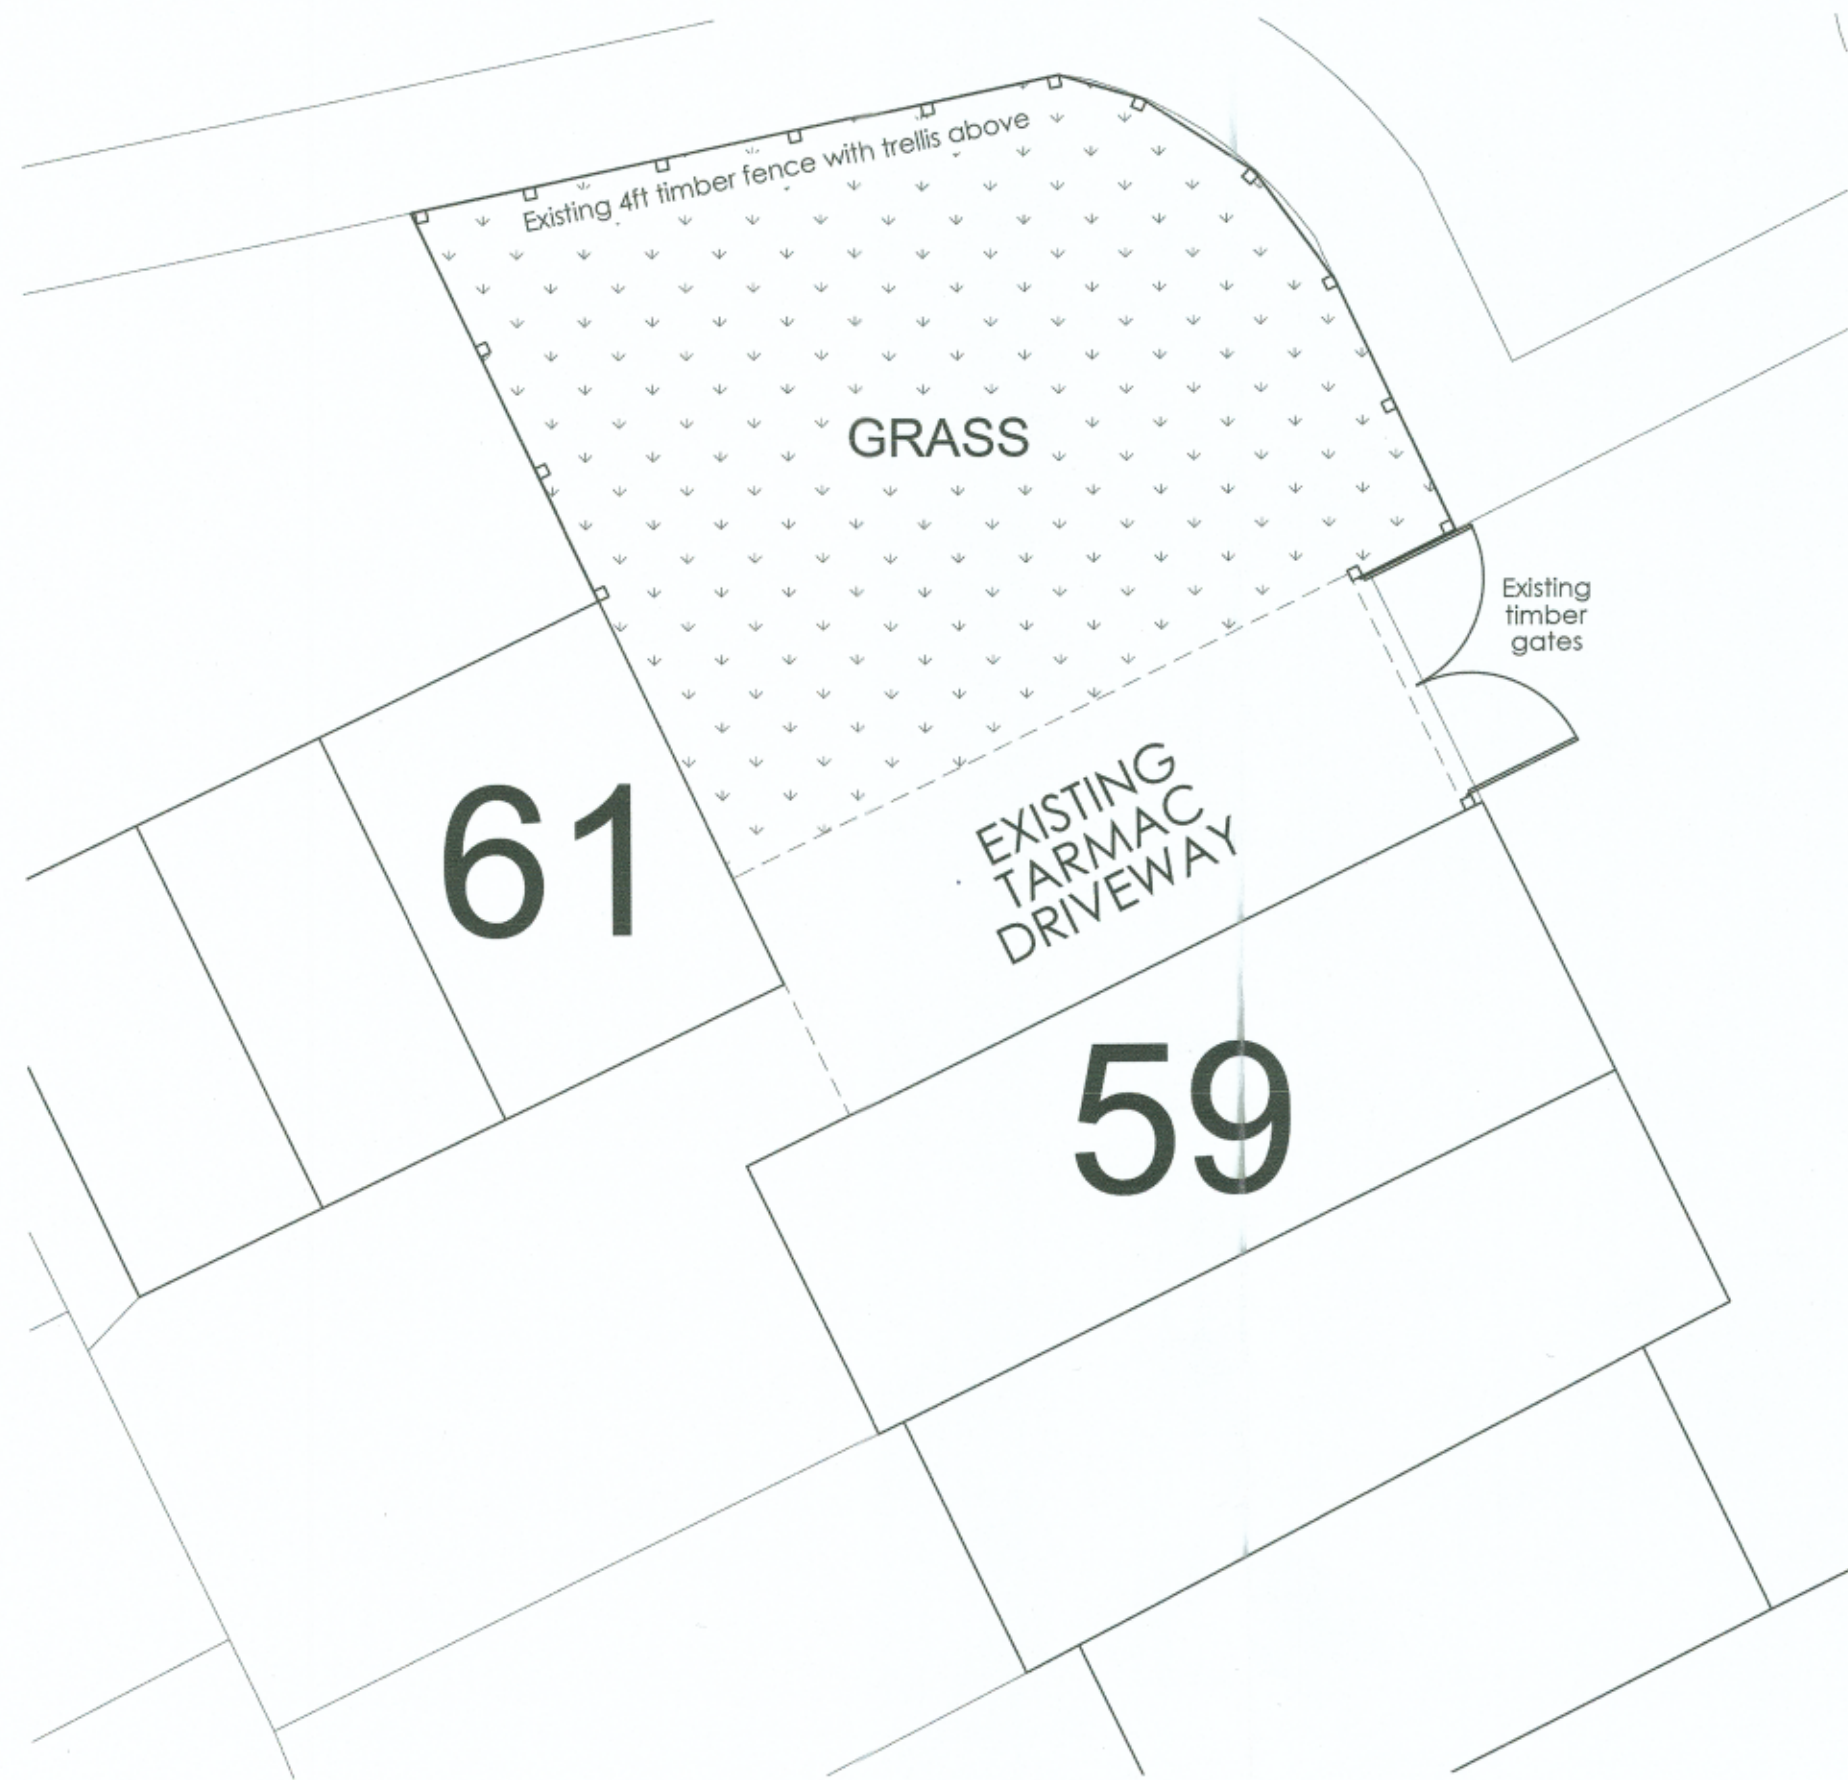

EXISTING SITE LAYOUT (1:100)

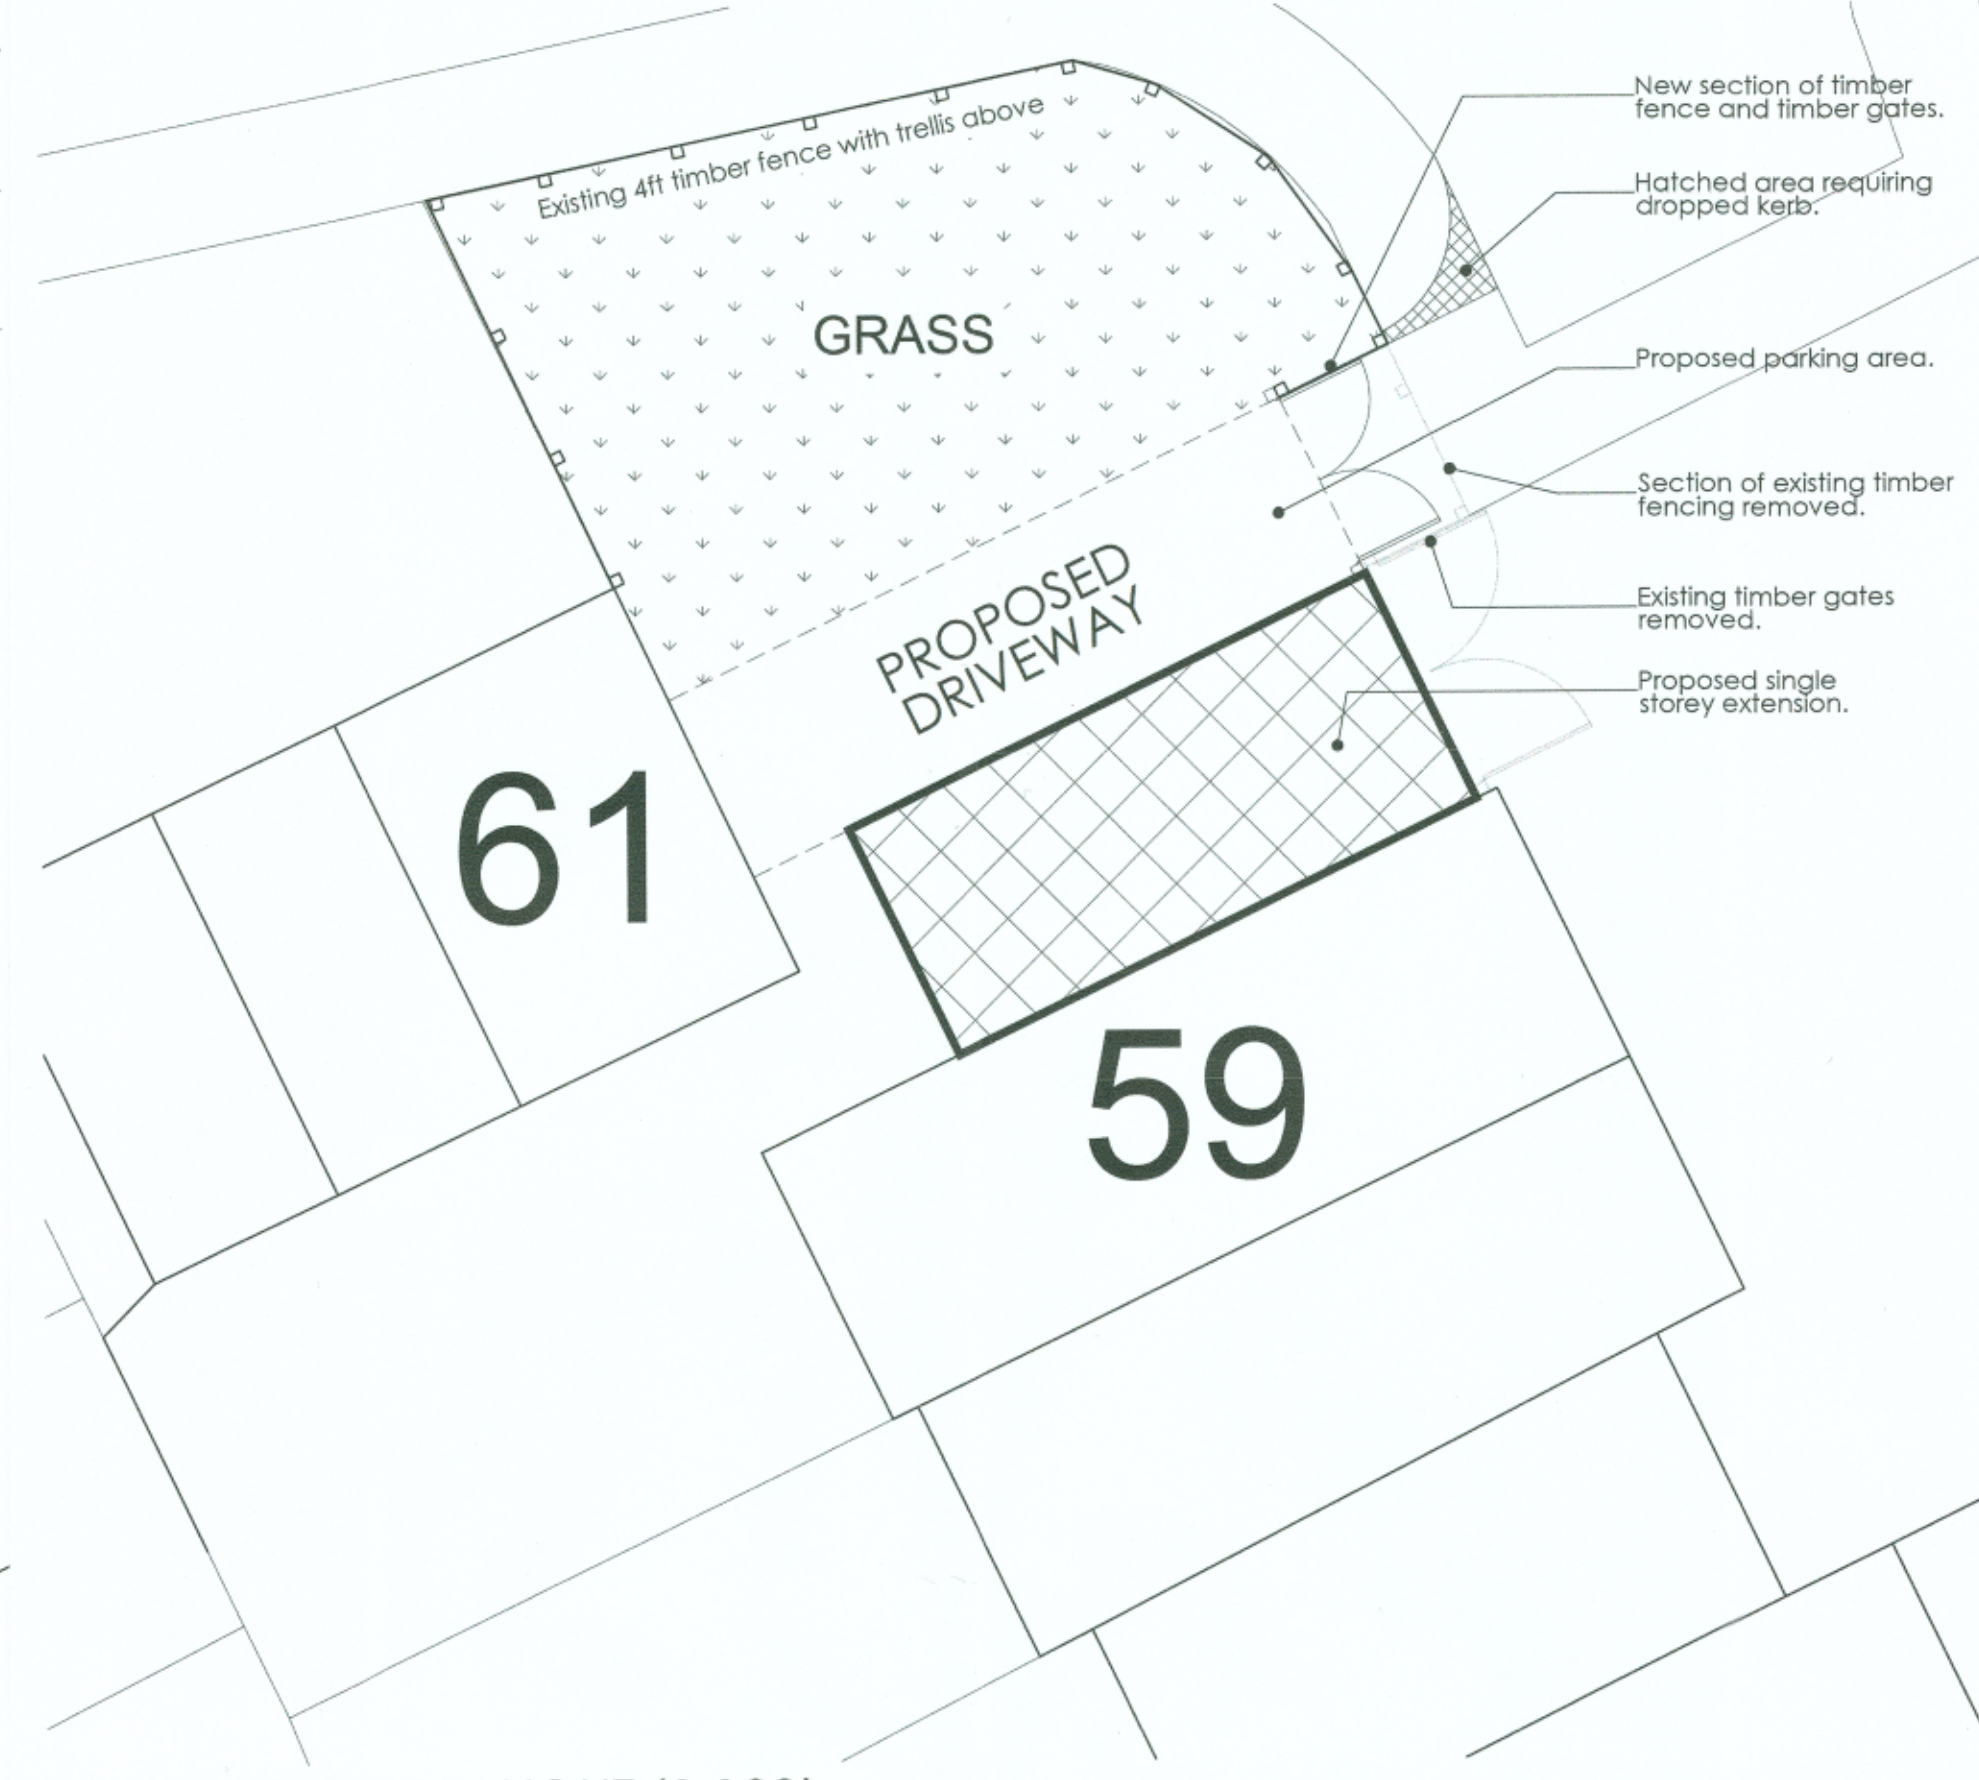

PROPOSED SITE LAYOUT (1:100)




SITE LOCATION PLAN (1:1250)



PROPOSED STREET SCENE  
FRONT ELEVATION



PROPOSED STREET SCENE  
SIDE ELEVATION

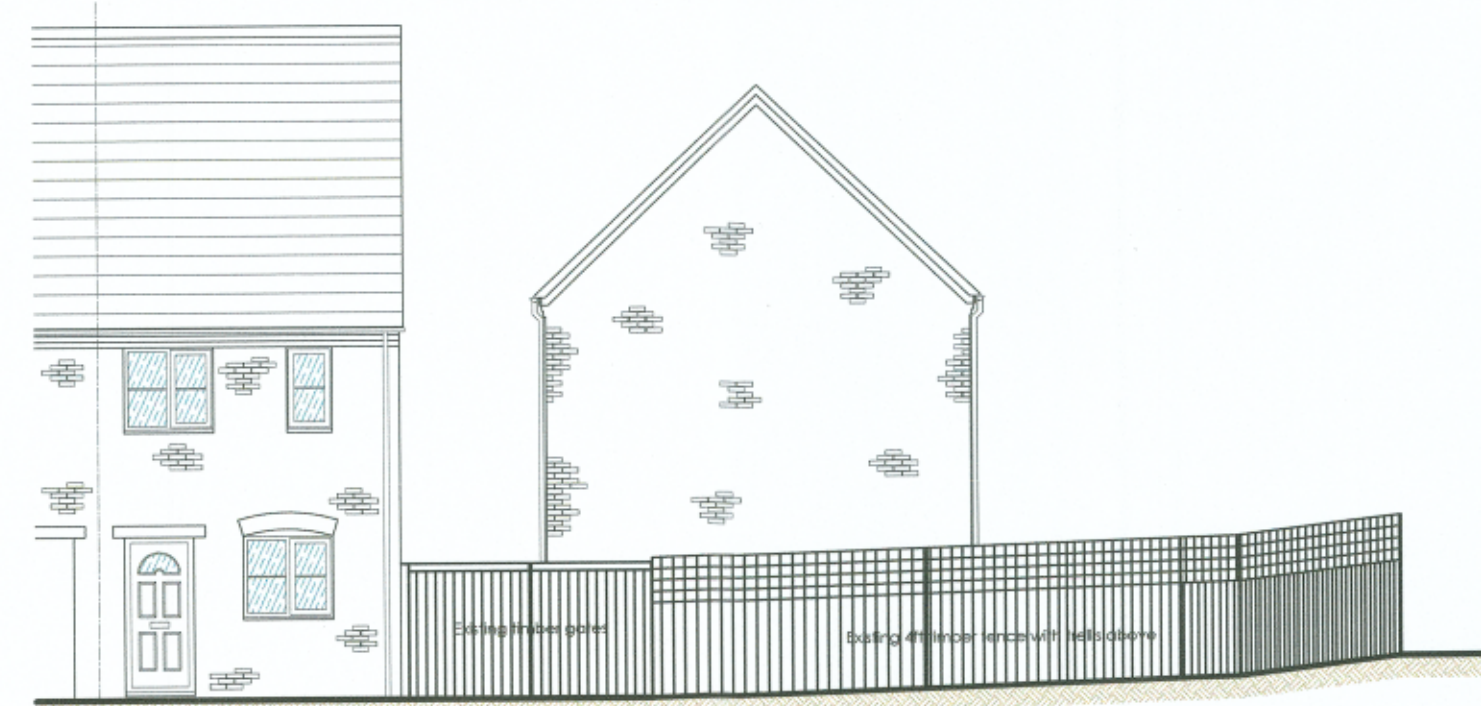

EXISTING STREET SCENE  
FRONT ELEVATION



EXISTING STREET SCENE  
SIDE ELEVATION

REV	DATE	DESCRIPTION
REVISIONS		
DRAWING STATUS		
Planning		
PROJECT		
59 Barrington Close Witney Oxfordshire OX28 5FJ		
DRAWING TITLE		
Existing and Proposed Site Layout and Street Scenes		
Paul Curran Architectural Design		
DRAWN: PNC	DATE: OCT 2023	SCALE: 1:100, 1:250 @ A1
DRAWING NUMBER	REVISION	
59BC-PR-02	-	