





PROPOSED FRONT ELEVATION

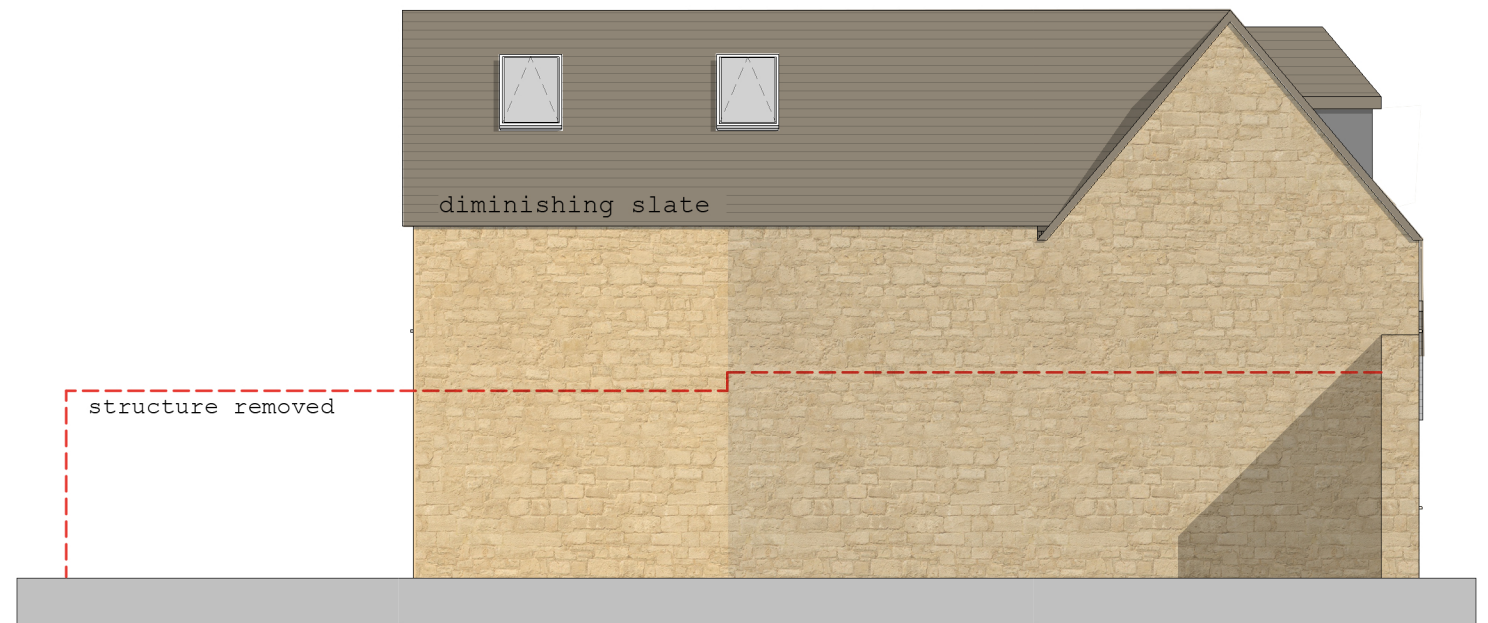


PROPOSED SIDE ELEVATION

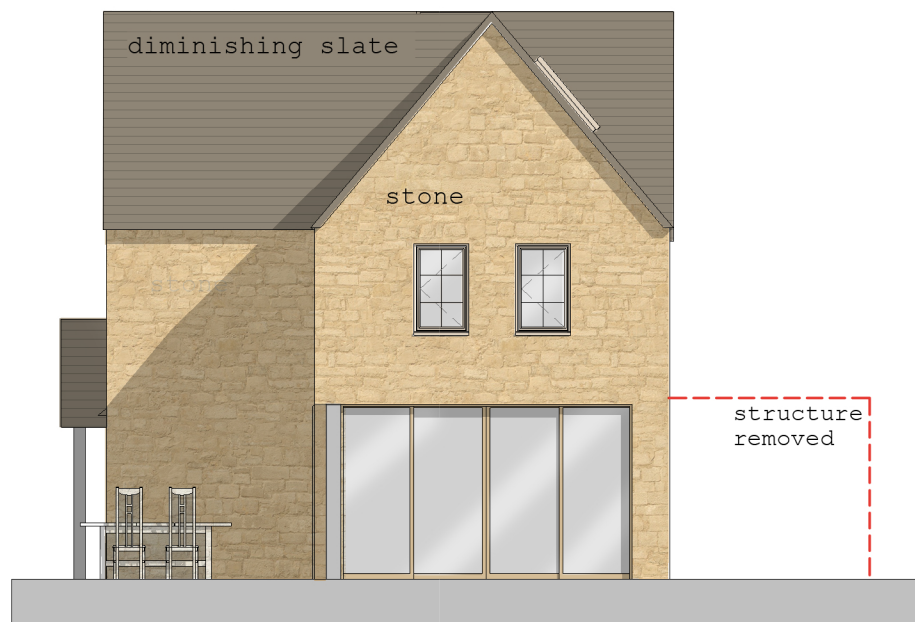

PROPOSED REAR ELEVATION



PROPOSED SIDE ELEVATION

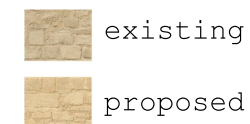

	Project: 29 Lance Way Reading, RG2 9YY		 Chartered Practice
	Drawing: Pr Elevs		
Collaborating with:		Date: March 23	Status: Planning
Job: 913	Drawing: 05-10	Drawn By: HK	Checked By: EM
Colony Architects Ltd. The Wine Store, Brewery Court, Theale, Reading, RG7 5AJ +44 (0)118 380 0328 hello@colonyarchitects.com colonyarchitects.com			