




PROPOSED FRONT ELEVATION

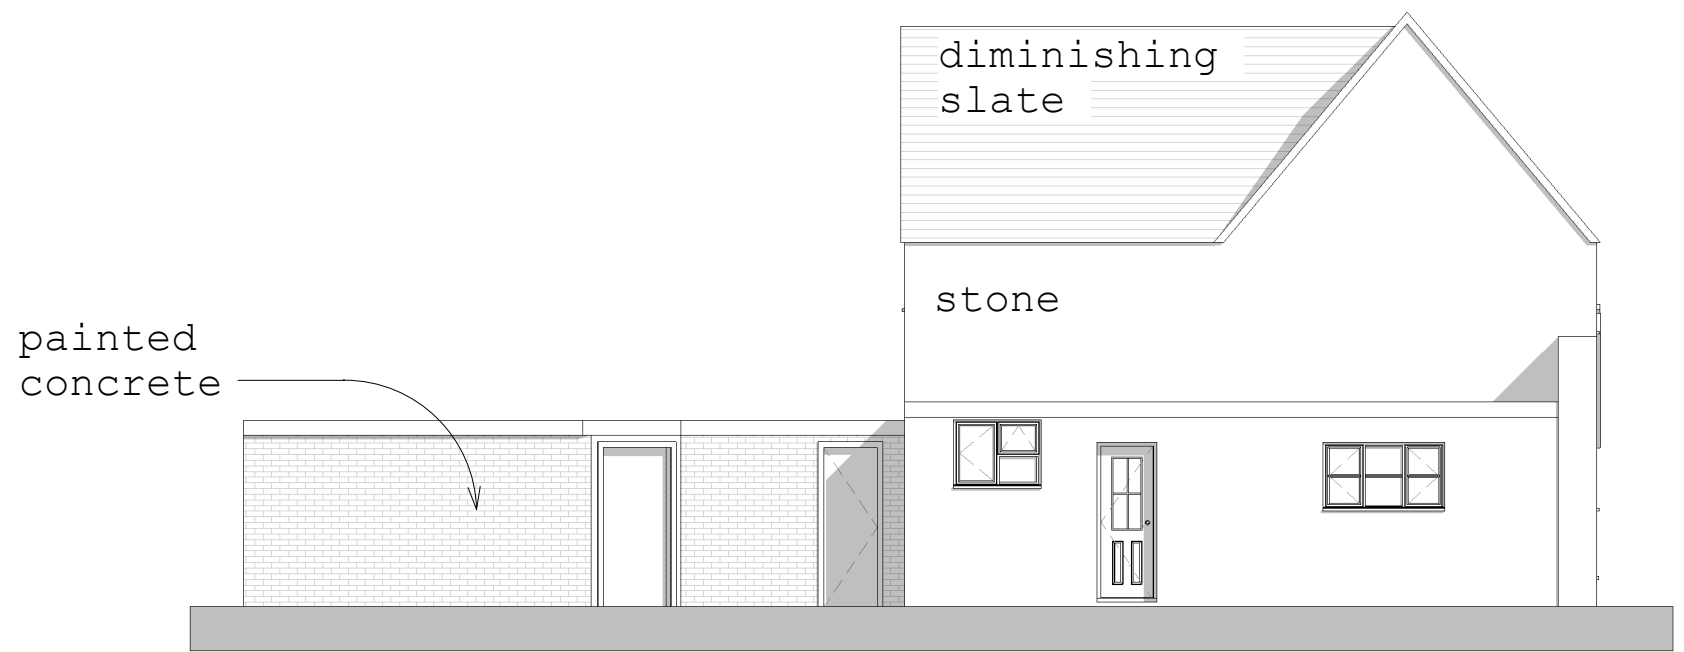

PROPOSED SIDE ELEVATION

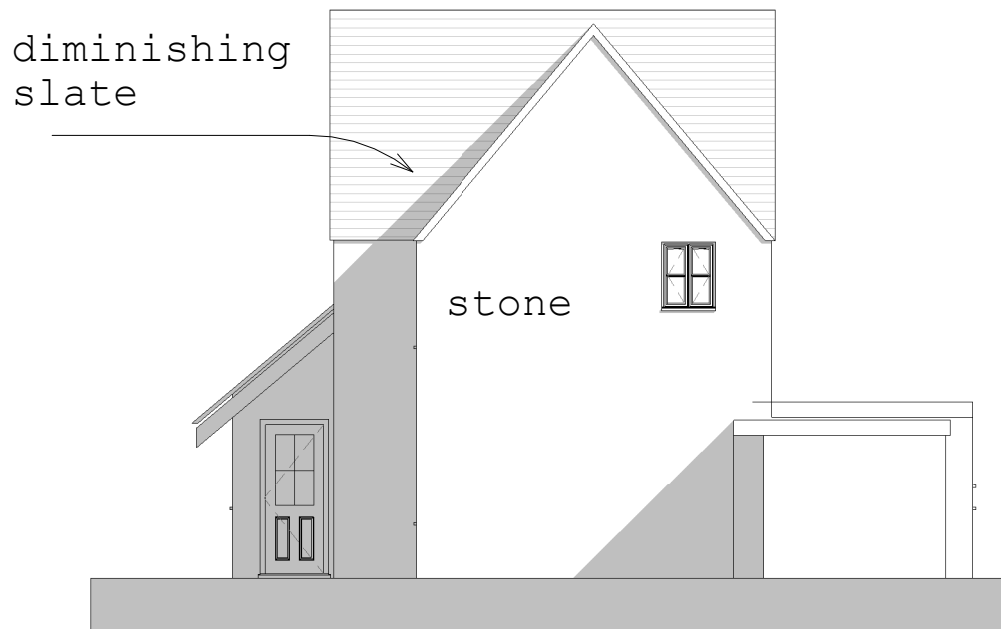



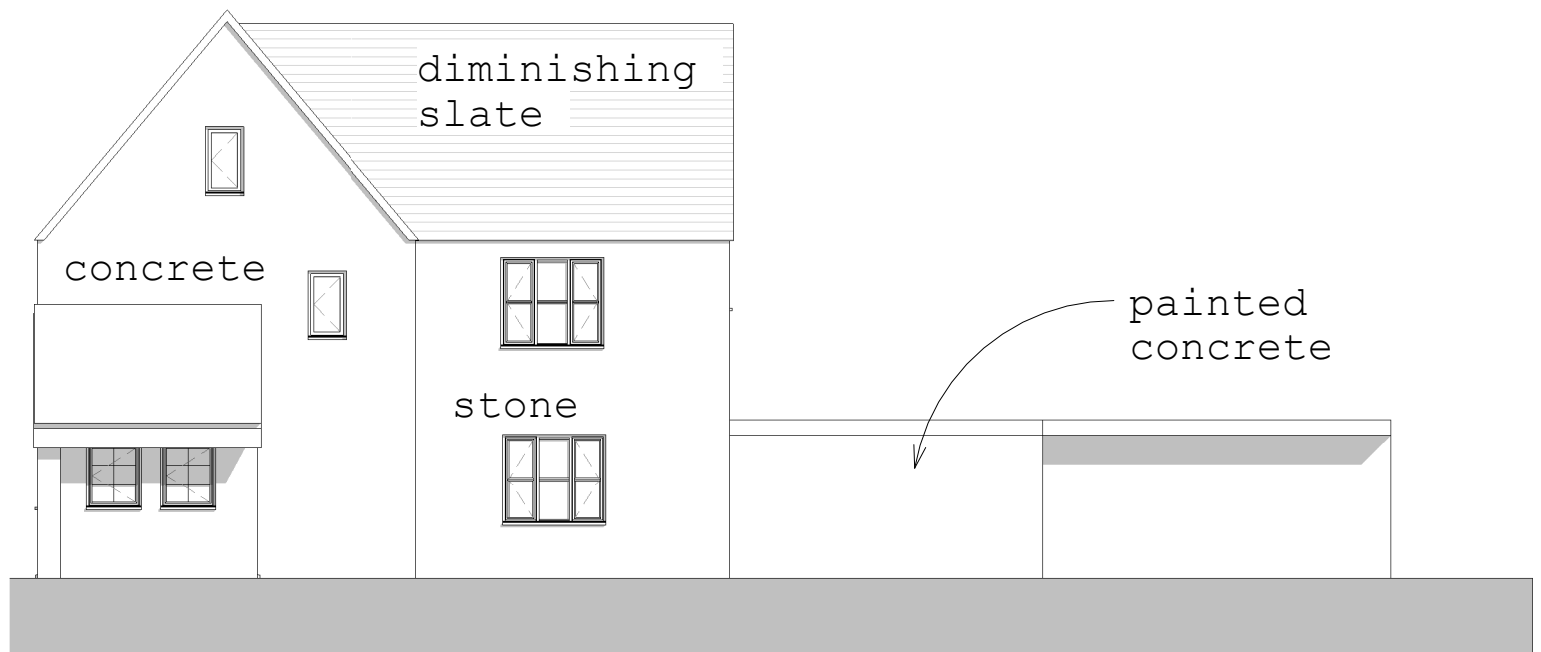PROPOSED REAR ELEVATION



PROPOSED SIDE ELEVATION



 Collaborating with:	Project: <b>29 Lance Way</b> <b>Reading, RG2 9YY</b>	 <b>RIBA</b> Chartered Practice
	Drawing: <b>Ex Elevations</b>	
Date: <b>March 23</b>	Drawn By: <b>HK</b>	Checked By: <b>EM</b>
Job: <b>913</b> Drawing: <b>05-00</b> Revision:	<b>Colony Architects Ltd.</b> The Wine Store, Brewery Court, Theale, Reading, RG7 5AJ +44 (0)118 380 0328 hello@colonyarchitects.com colonyarchitects.com	