



01 Existing Ground Floor Plan
1 : 100

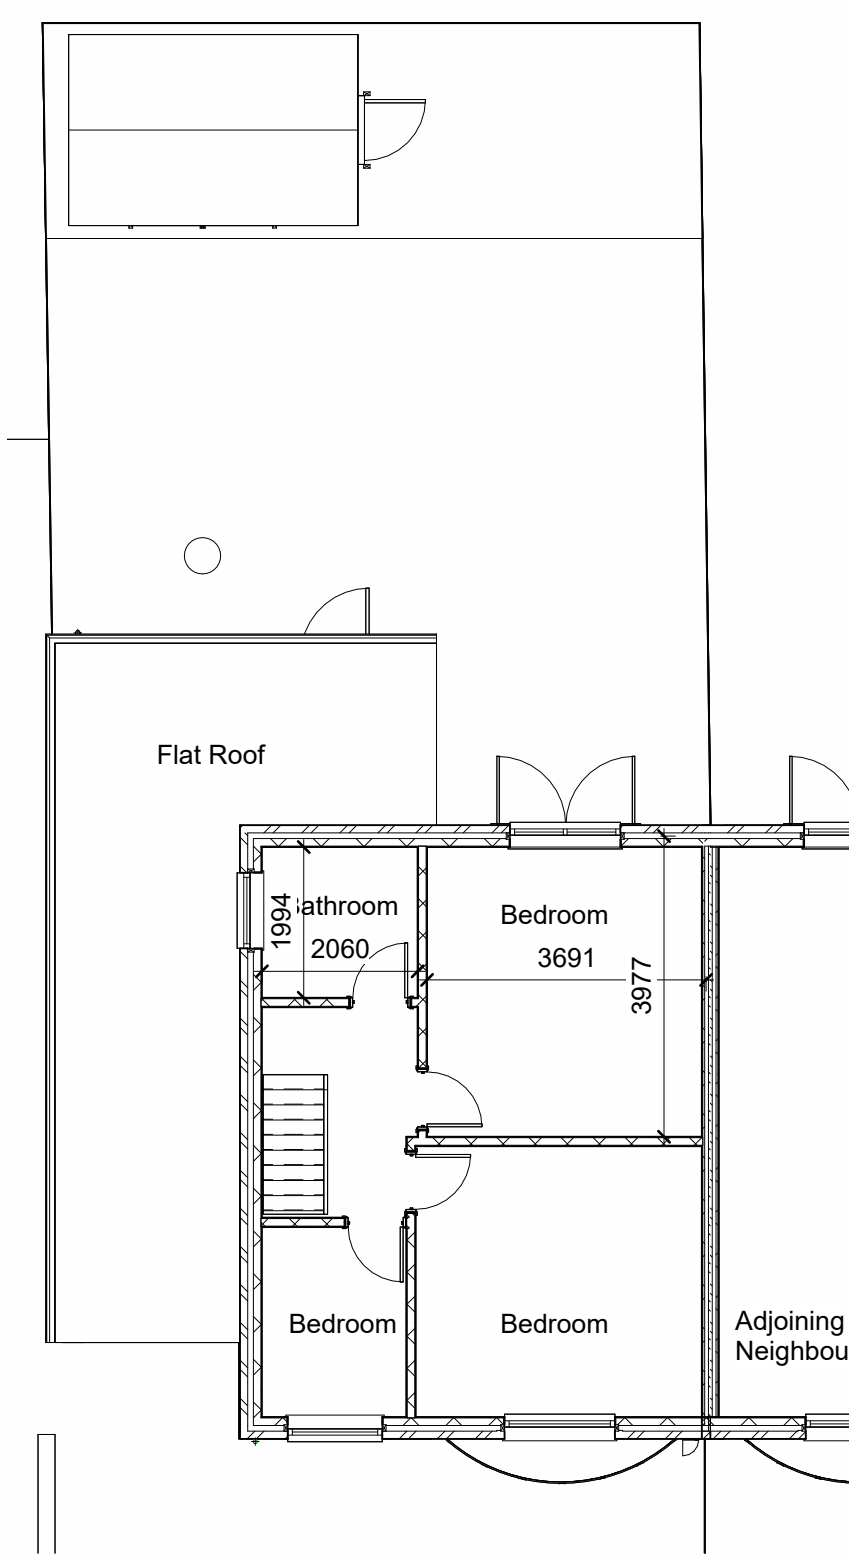

02 Existing First Floor Plan
1 : 100

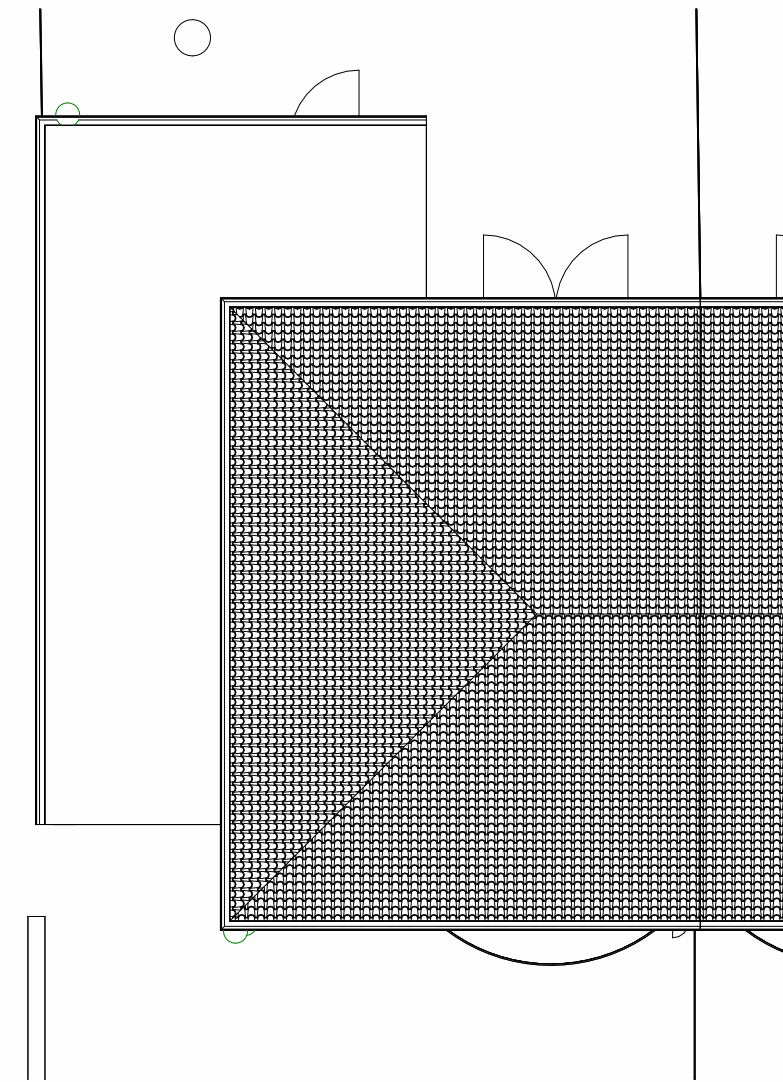

04 Existing Roof Plan
1 : 100




Existing Front Elevation
1 : 100



Existing Rear Elevation
1 : 100



Existing Side Elevation
1 : 100

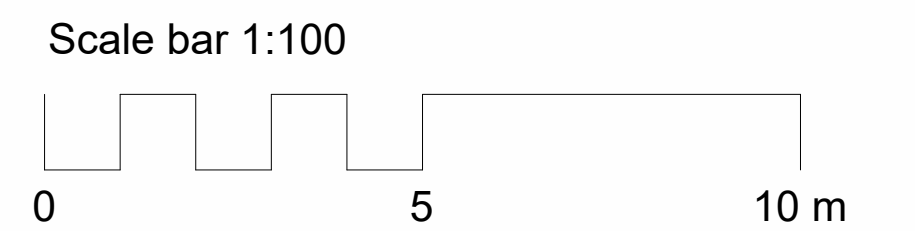

PLANNING

Rev	Description	Issued	Dwn	Chk

Client
Mark Stanfield


Project
**54 Ash Road Dane Bank
Manchester M34 2NH**

Existing Drawings

Scale 1 : 100@A1	Date Sept '22	AM	US
---------------------	------------------	----	----



Home Extension Advisory Service
Suite 318, Broadstone Mill, Broadstone Road, Stockport SK5 7DL
Email: info@heas.co.uk
Tel: 0161 443 4117

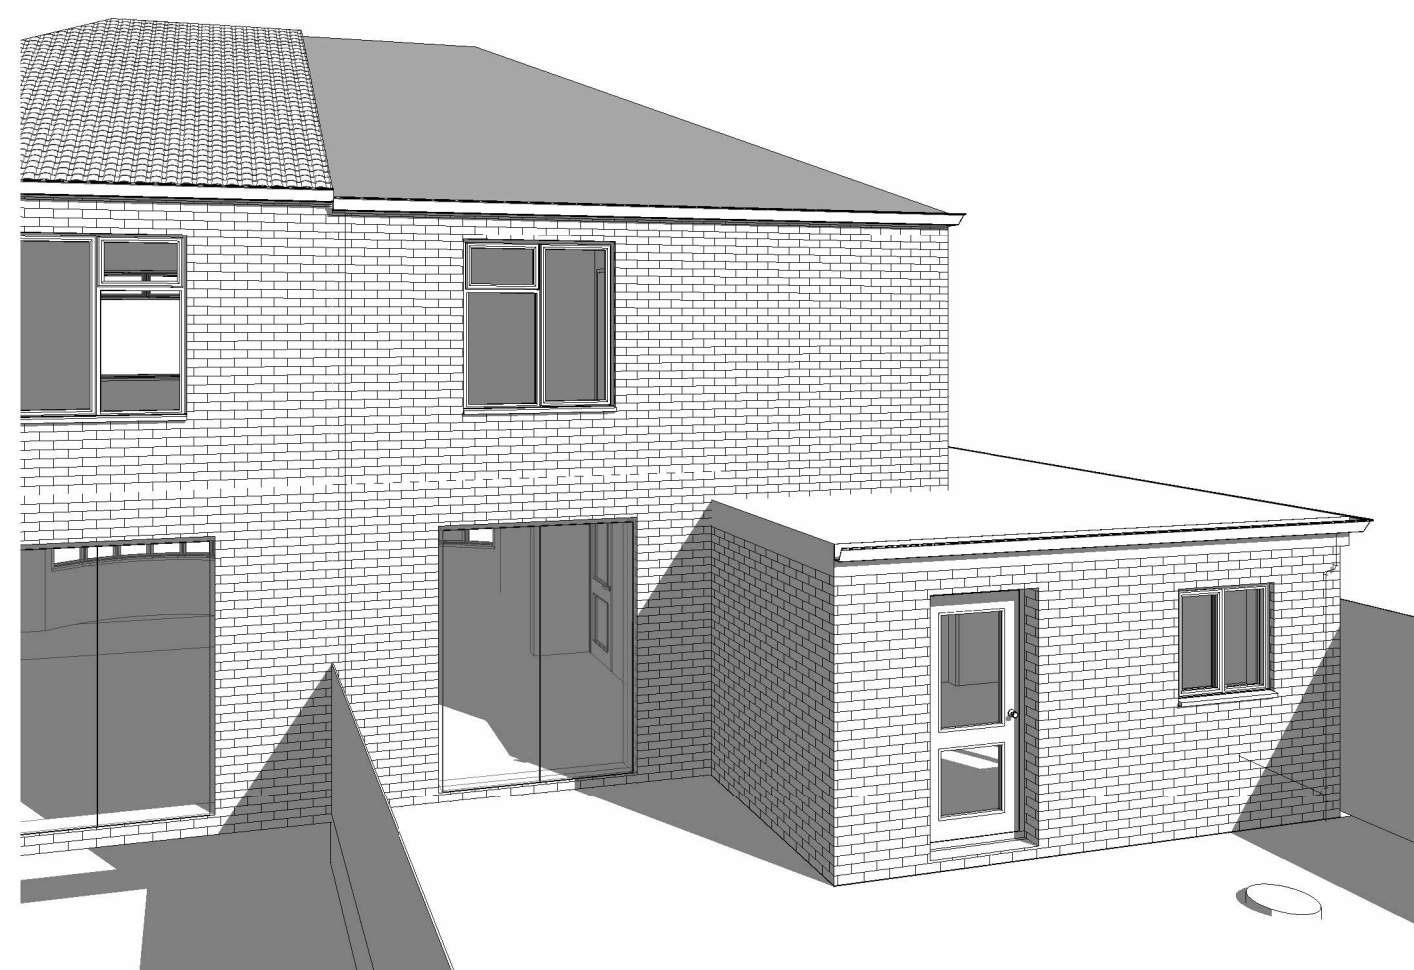

3D View 1



3D View 2



3D View 3