



EDSON CLOSE


Ground Floor

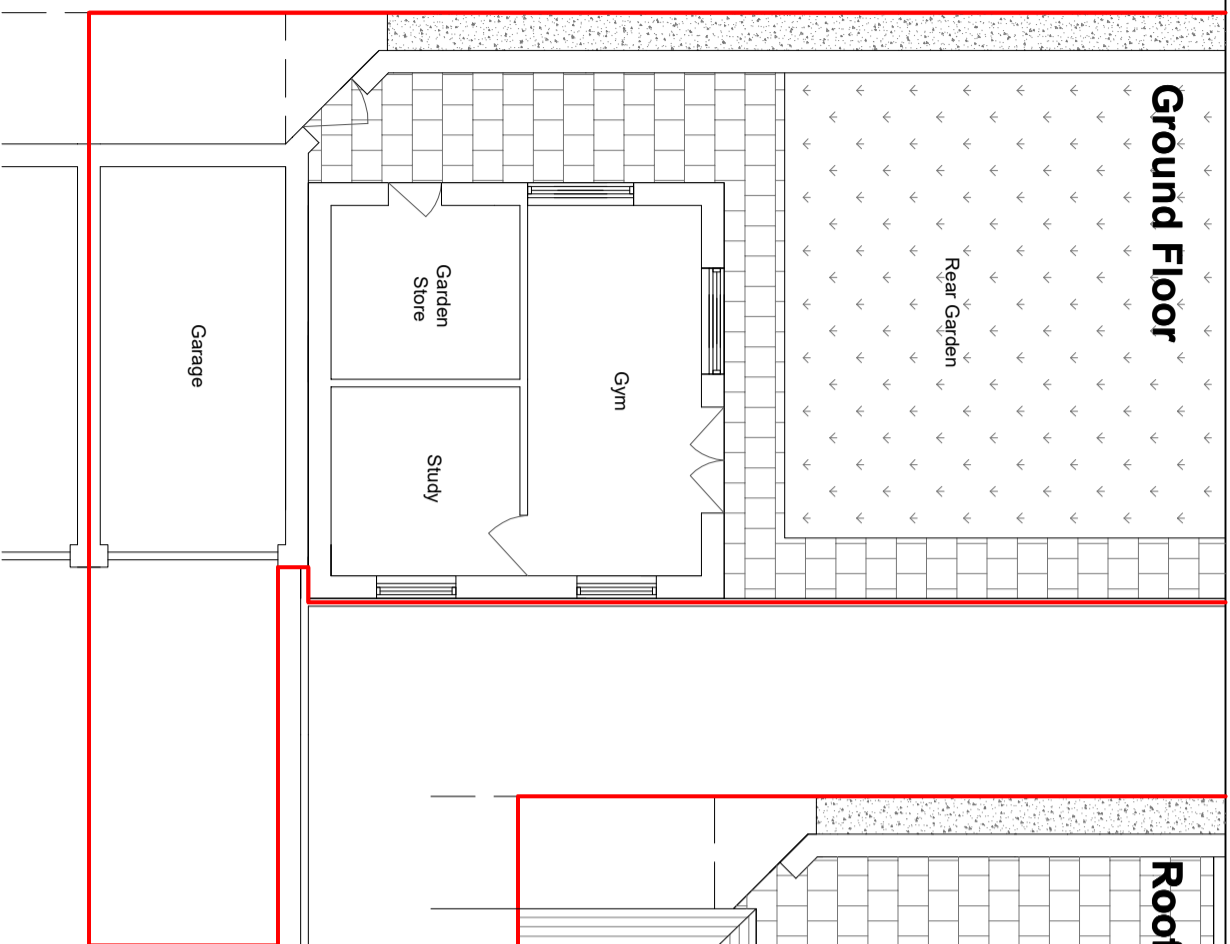


Roof

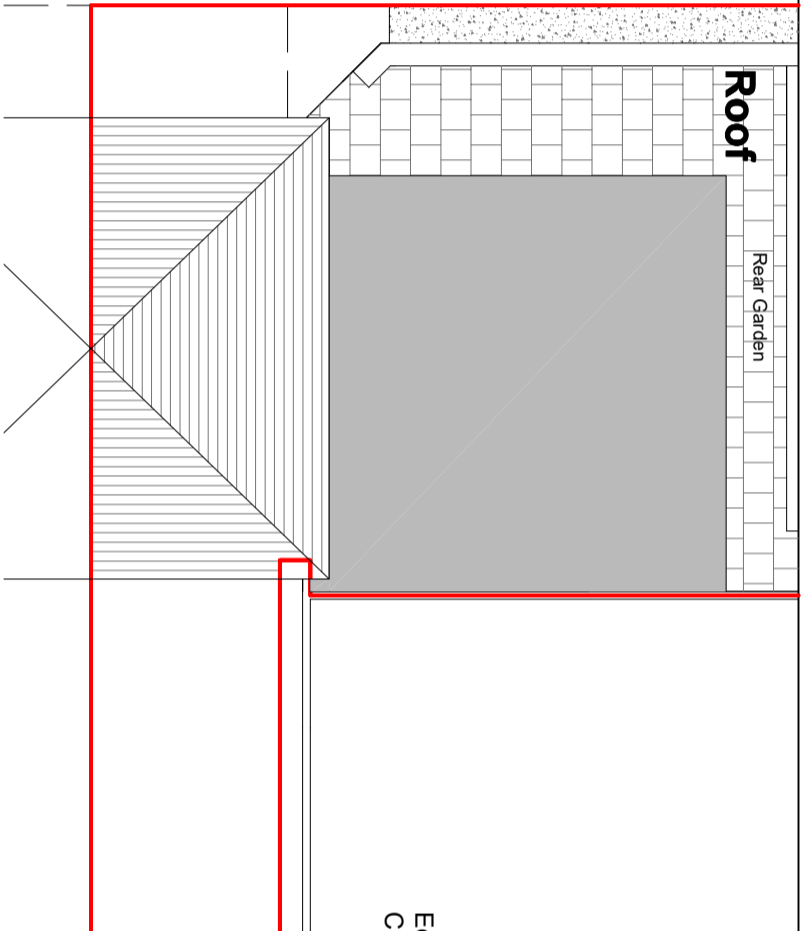


Block Plan @ 1:200

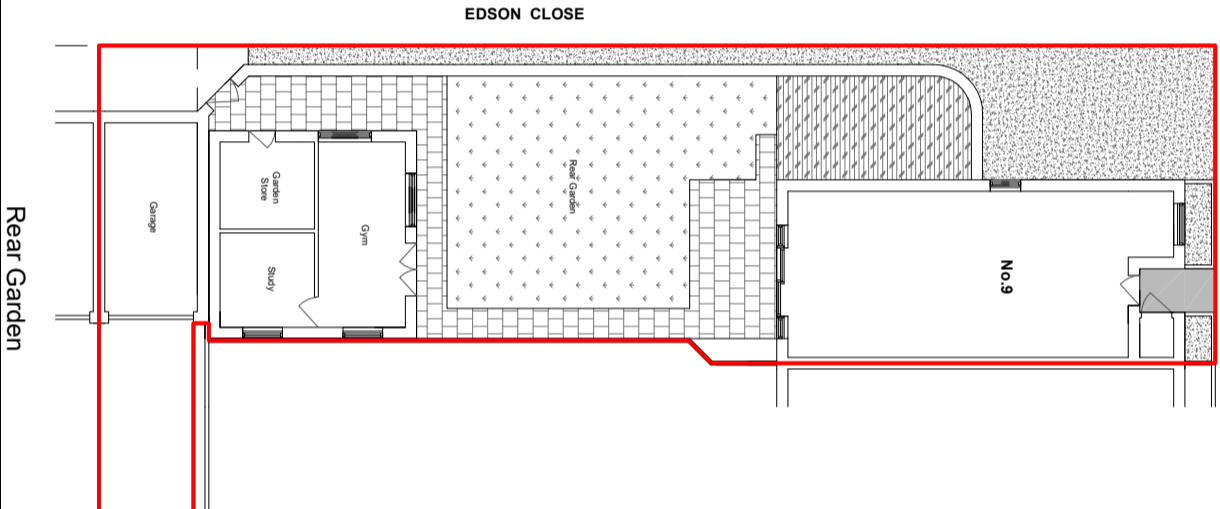


Elevation: Rear

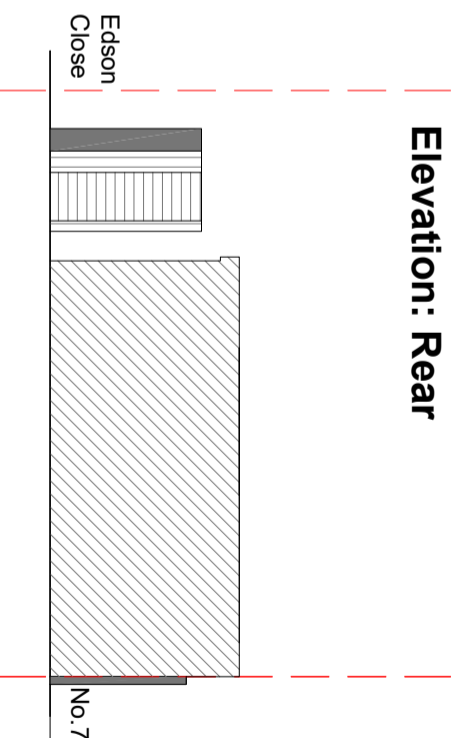


Elevation: Front

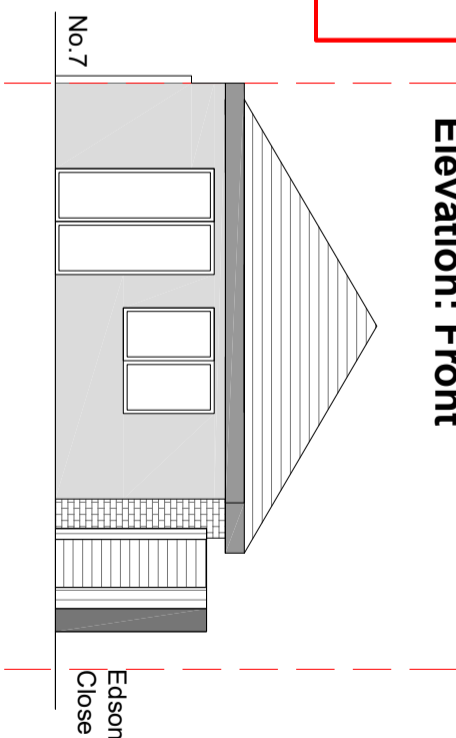

Elevation: Side

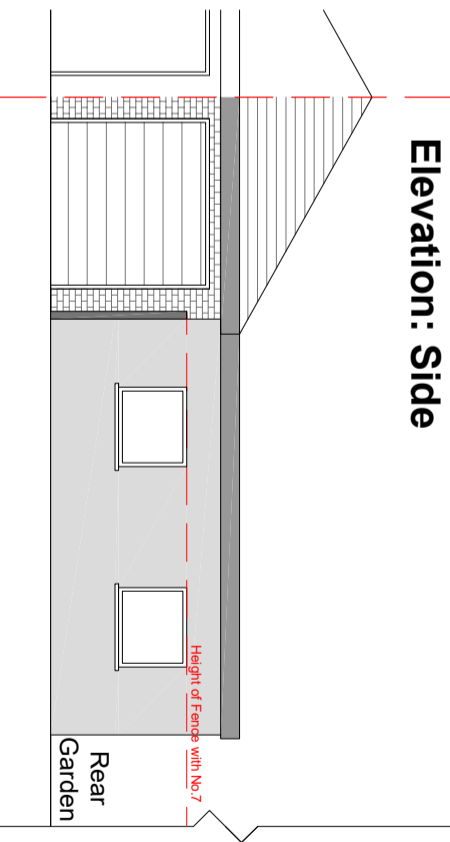


Elevation: Side

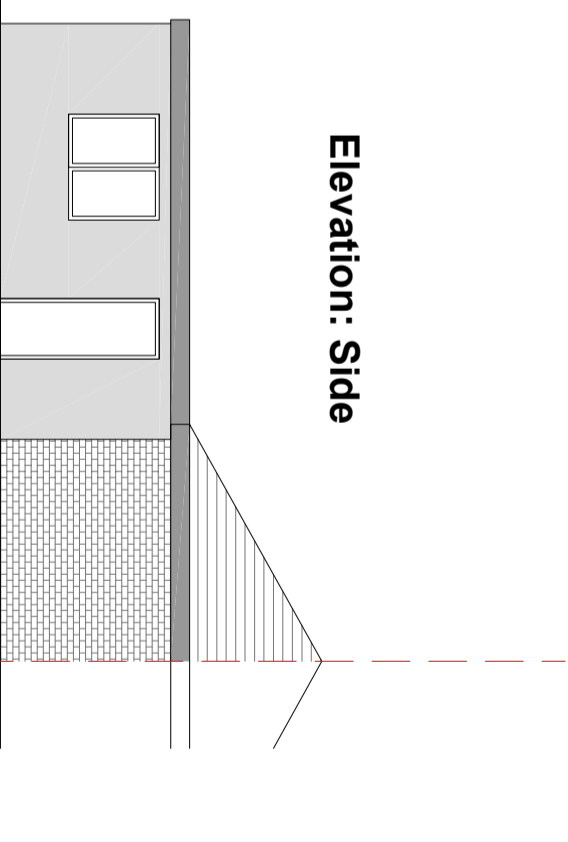

NOTES:

Proposed - Floor Plans

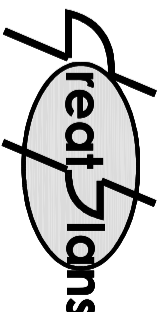


Contacts:
Tel: 07976 928 789
E-Mail: joel.gray@greatplans.co.uk

Client:

Location:
9 Edson Close
Leavesden
Watford
WD25 7BX

Scale: 1:100 @ A3

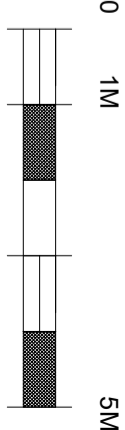

Date: Drawn By:

12-07-23

Joel Gray

Drng No: 03