





EXISTING SITE PLAN
SCALE 1:200

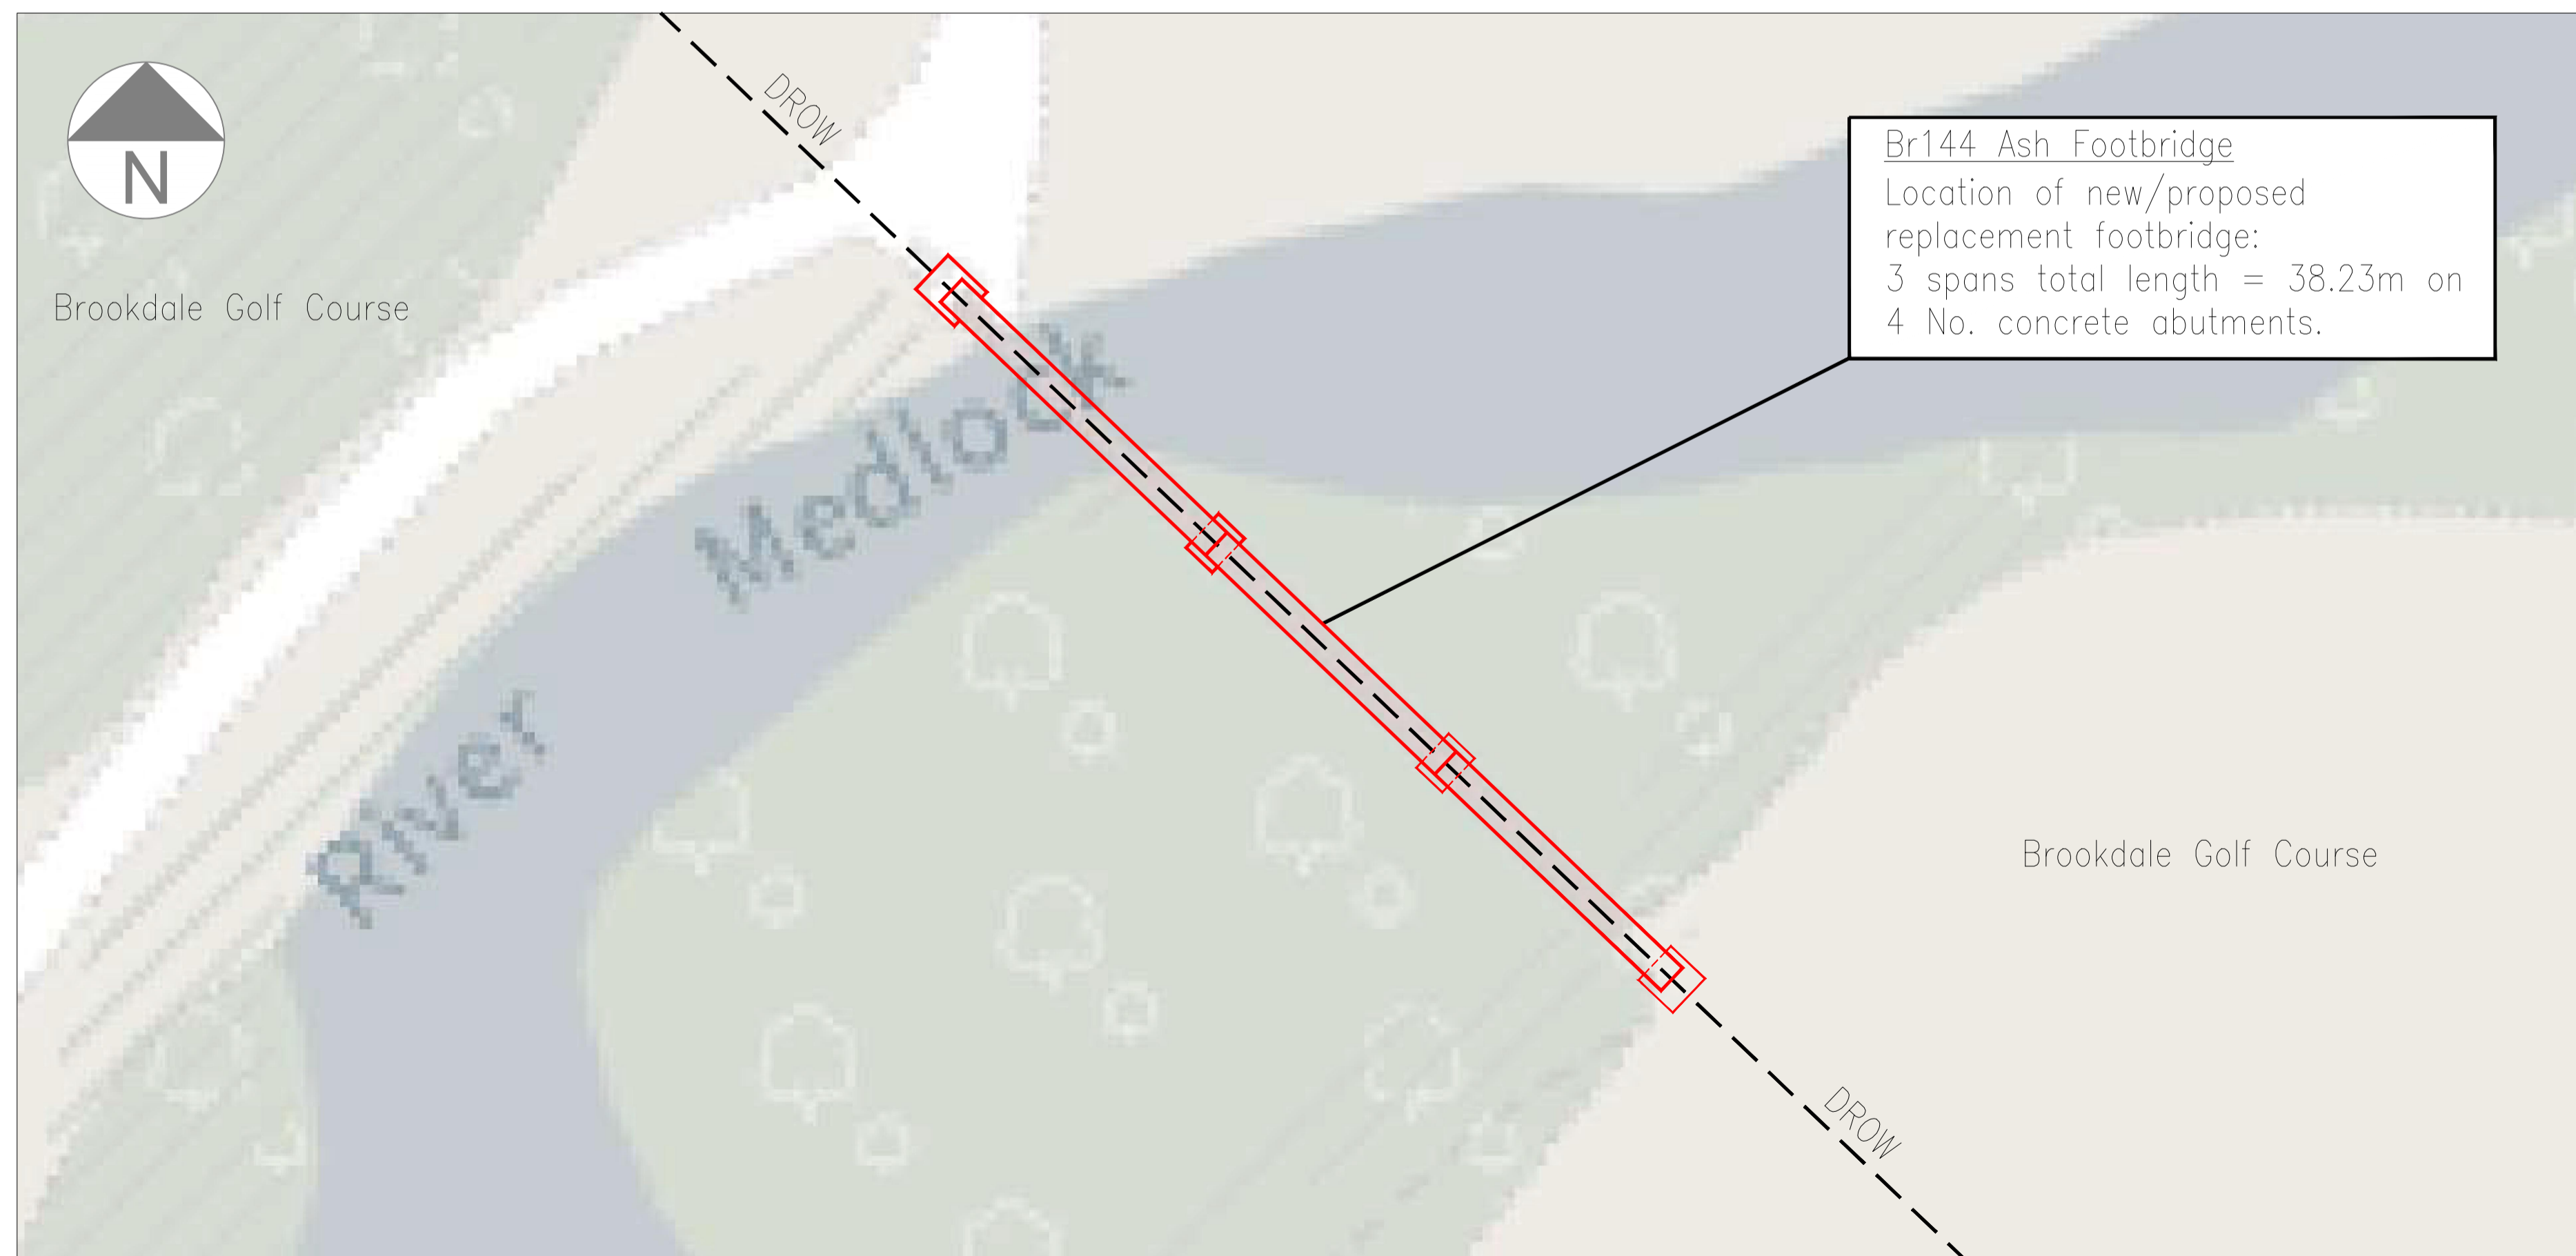

PROPOSED SITE PLAN
SCALE 1:200

KEY	
	Proposed new footbridge owned by Brookdale Golf Club
	Definitive Right Of Way (DROW)

NOTE
The footbridge is part of the Definitive Right Of Way No. 50 Failsworth (Ash Bridge)

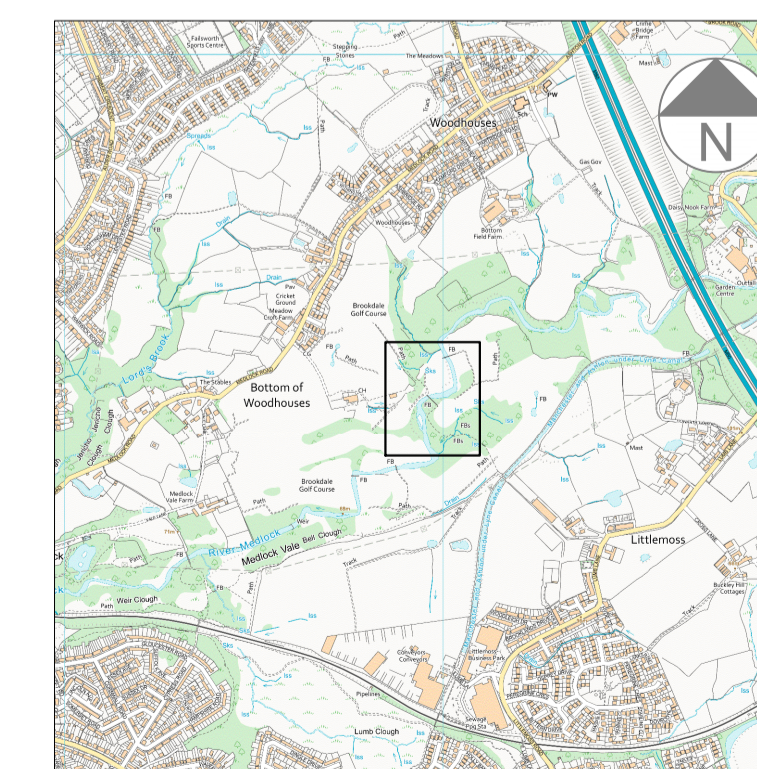

LOCATION PLAN
SCALE 1:20,000

NOTES

1. ORDNANCE SURVEY LICENCE: © Crown copyright and database rights 2023 Ordnance Survey licence 0100019668
2. The Highway Authority is Oldham Council [OC].
3. Do not scale from this drawing, use figured dimensions only, when in doubt ask.

Rev	Revision Details	By	Chk	App	Date
A	Issued for planning	CJL	MJ	RK	06.11.23



HIGHWAYS & ENGINEERING
Henshaw House, Cheapside, Oldham OL1 1NY

Project
PROPOSED REPLACEMENT OF
BR144 ASH FOOTBRIDGE

Title
EXISTING AND PROPOSED
SITE PLANS

Project Code
N0210290

Drawn by	Date	Purpose of issue	Scale at A1 size	Rev.
CJL	04.11.23	DRAFT	1:200	
Checked by	Date	Drawing No.		
MJ	04.11.23			
Approved by	Date	N0210290-011		A
RK	03.11.23			