

EXISTING SITE PLAN  
SCALE 1:2500

KEY	
	Proposed new footbridge owned by Brookdale Golf Club
	Definitive Right Of Way (DROW)

NOTE  
The footbridge is part of the Definitive Right Of Way No. 50 Failsworth (Ash Bridge)

NOTES

1. ORDNANCE SURVEY LICENCE: © Crown copyright and database rights 2023 Ordnance Survey licence 0100019668
2. The Highway Authority is Oldham Council [OC].
3. Do not scale from this drawing, use figured dimensions only, when in doubt ask.

Rev	Revision Details	By	Chk	App	Date
A	Issued for planning	CJL	MJ	RK	06.11.23




**HIGHWAYS & ENGINEERING**  
Henshaw House, Cheapside, Oldham OL1 1NY

Project  
PROPOSED REPLACEMENT OF BR144 ASH FOOTBRIDGE

Title  
LOCATION PLAN

Project Code  
N0210290

Drawn by	Date	Purpose of issue	Scale at A1 size	Rev.
CJL	03.11.23		1:2500	
Checked by	Date	Drawing No.		
MJ	03.11.23			
Approved by	Date	N0210290-010		A
RK	03.11.23			

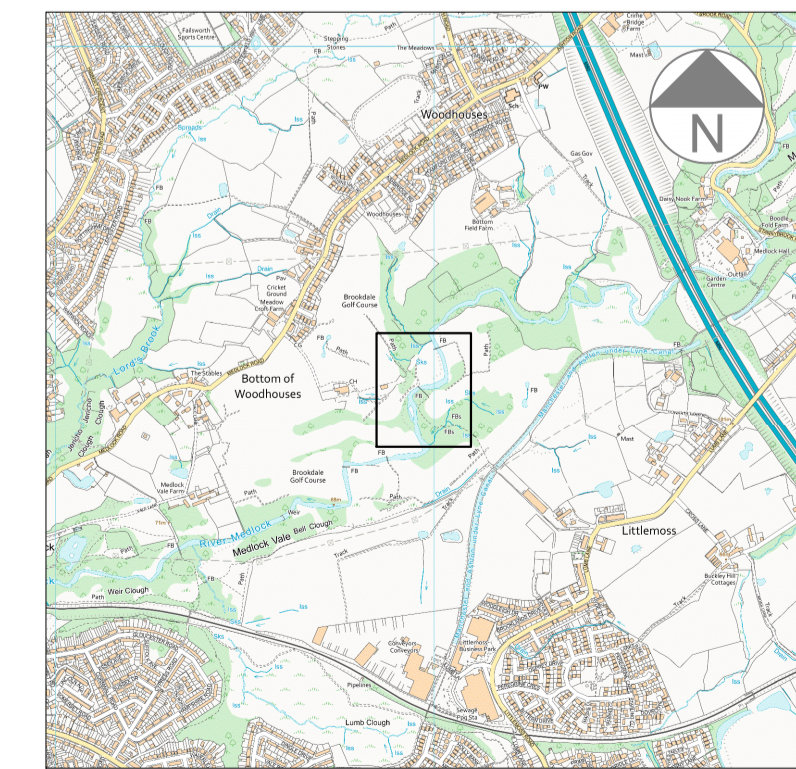

LOCATION PLAN  
SCALE 1:20,000